
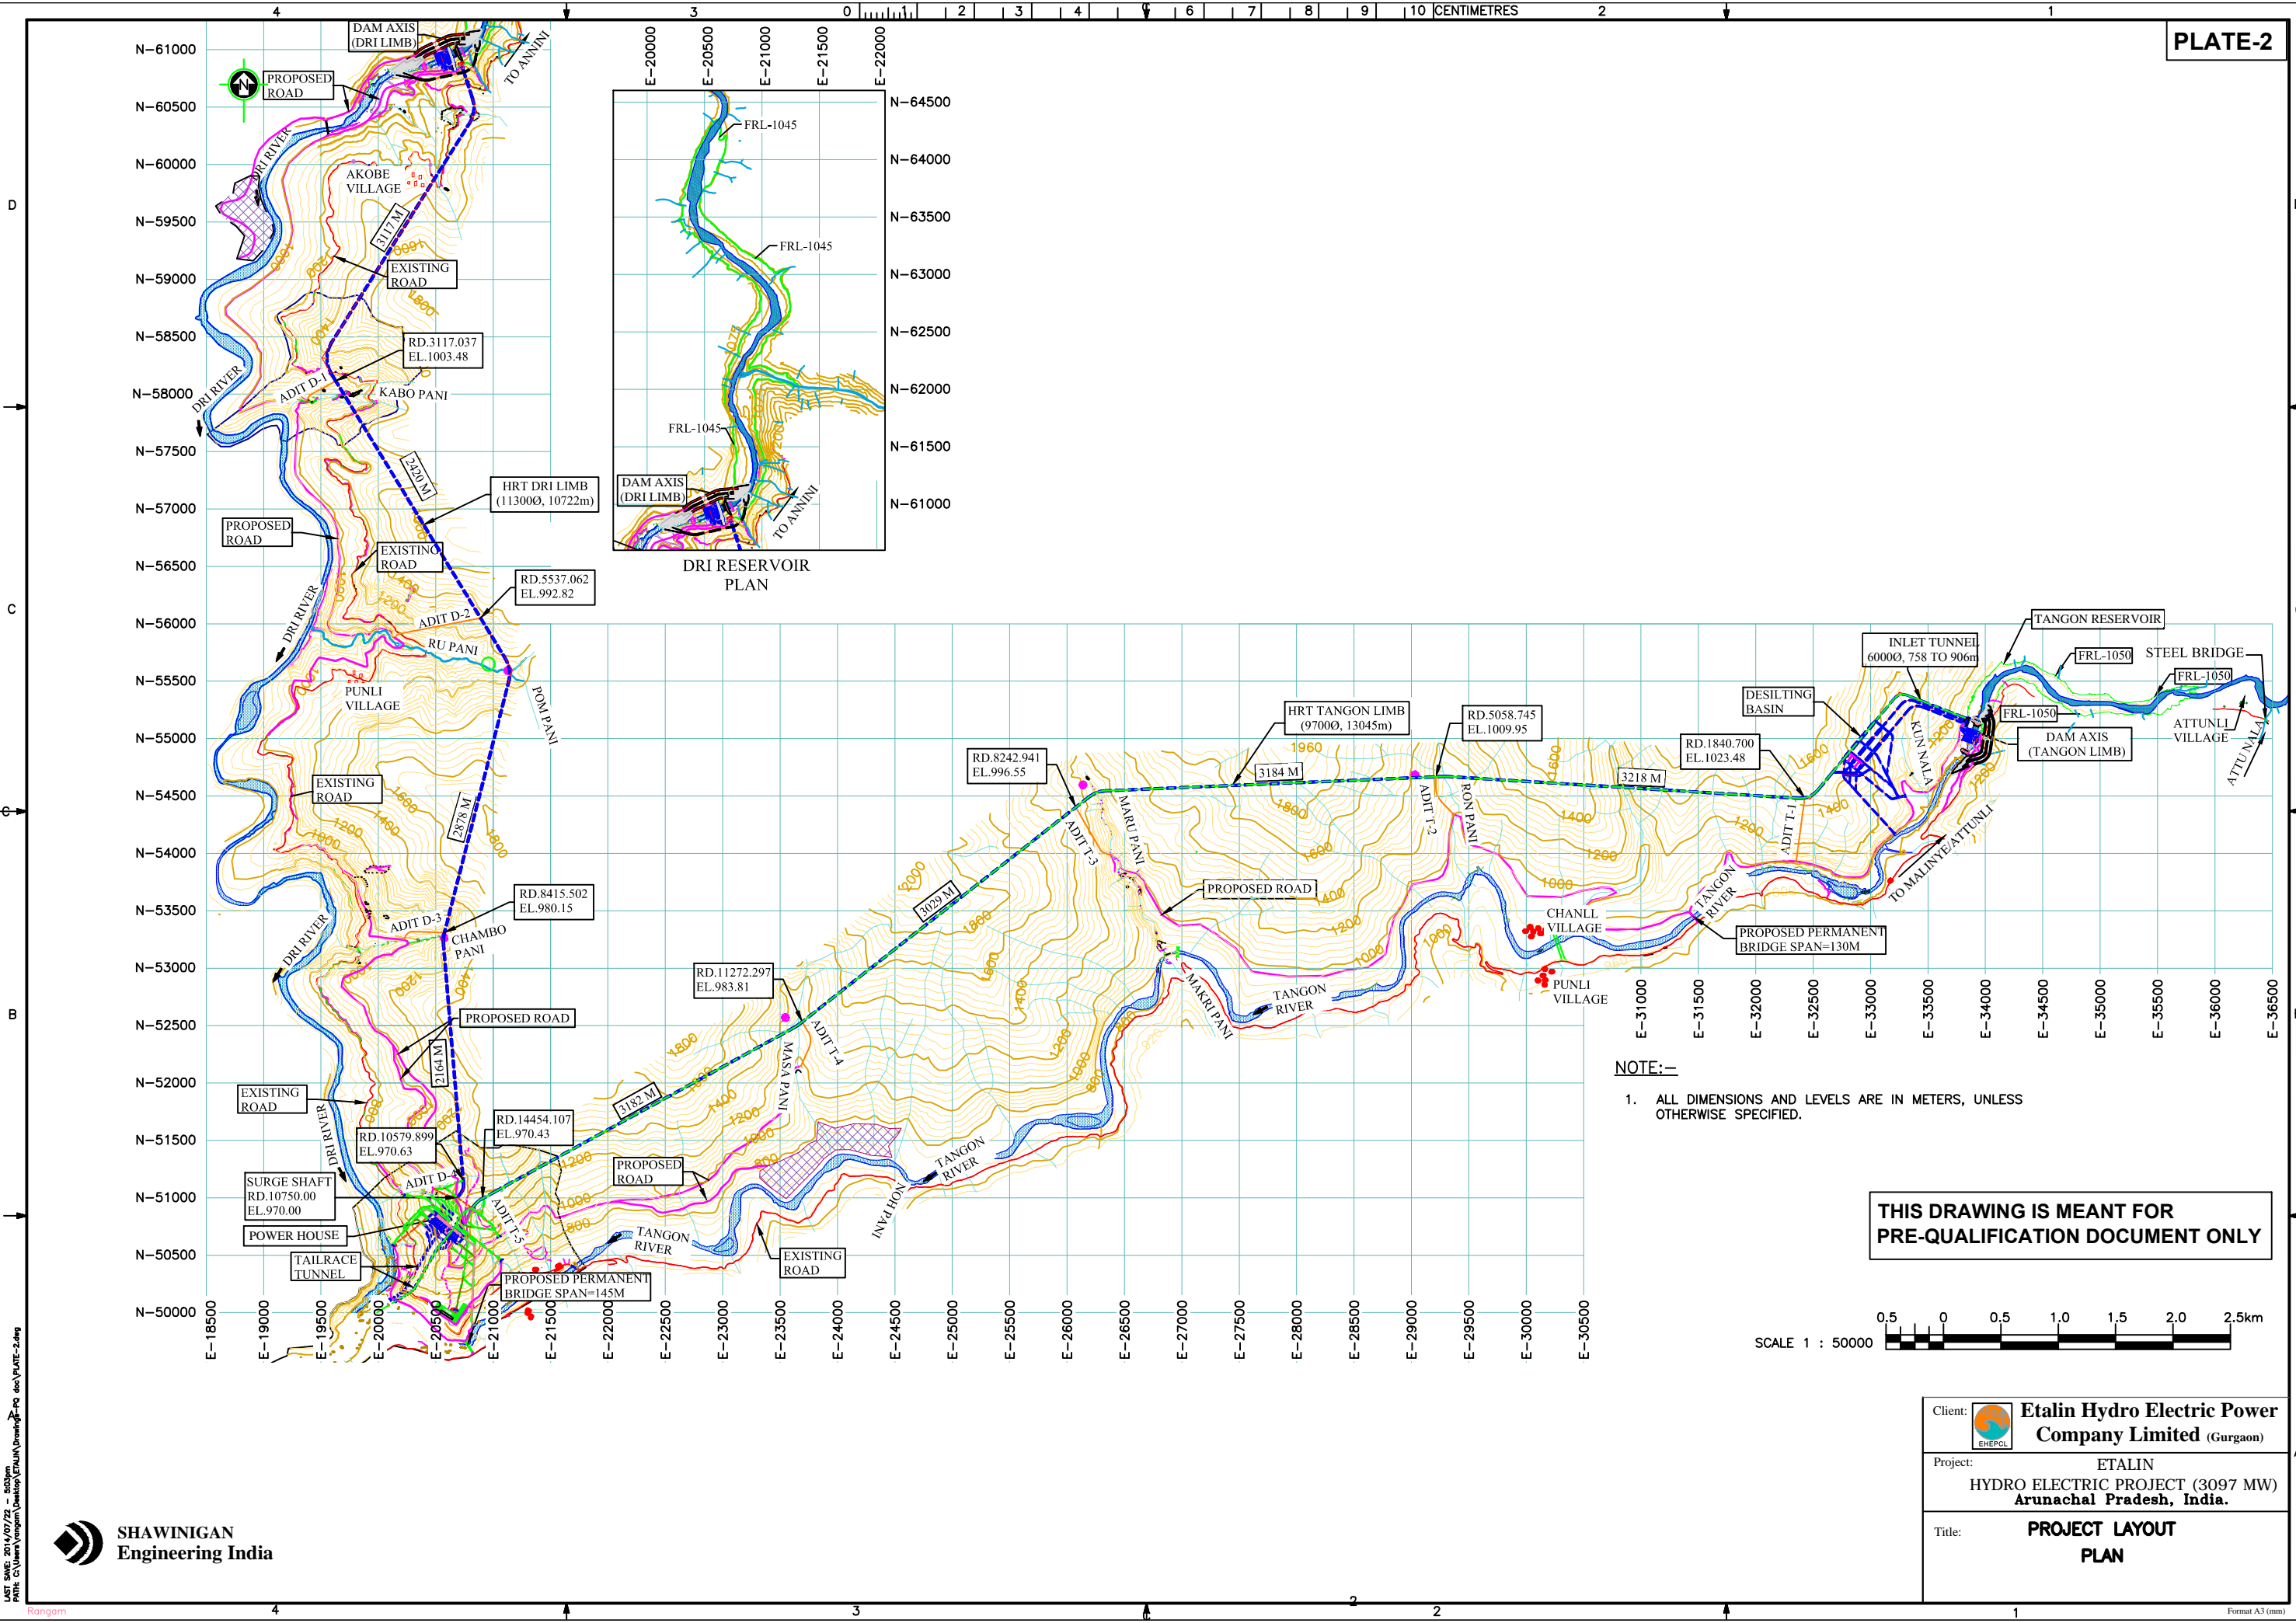



**THIS DRAWING IS MEANT FOR PRE-QUALIFICATION DOCUMENT ONLY**

Client:	 <b>Etalin Hydro Electric Power Company Limited (Gurgaon)</b>
Project:	<b>ETALIN HYDRO ELECTRIC PROJECT (3097 MW) Arunachal Pradesh, India.</b>
Title:	<b>PROJECT LOCATION PLAN</b>




**NOTE:-**  
 1. ALL DIMENSIONS AND LEVELS ARE IN METERS, UNLESS OTHERWISE SPECIFIED.

**THIS DRAWING IS MEANT FOR PRE-QUALIFICATION DOCUMENT ONLY**

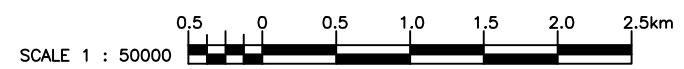

Client:	<b>Etalin Hydro Electric Power Company Limited</b> (Gurgaon)
Project:	ETALIN HYDRO ELECTRIC PROJECT (3097 MW) Arunachal Pradesh, India.
Title:	<b>PROJECT LAYOUT PLAN</b>



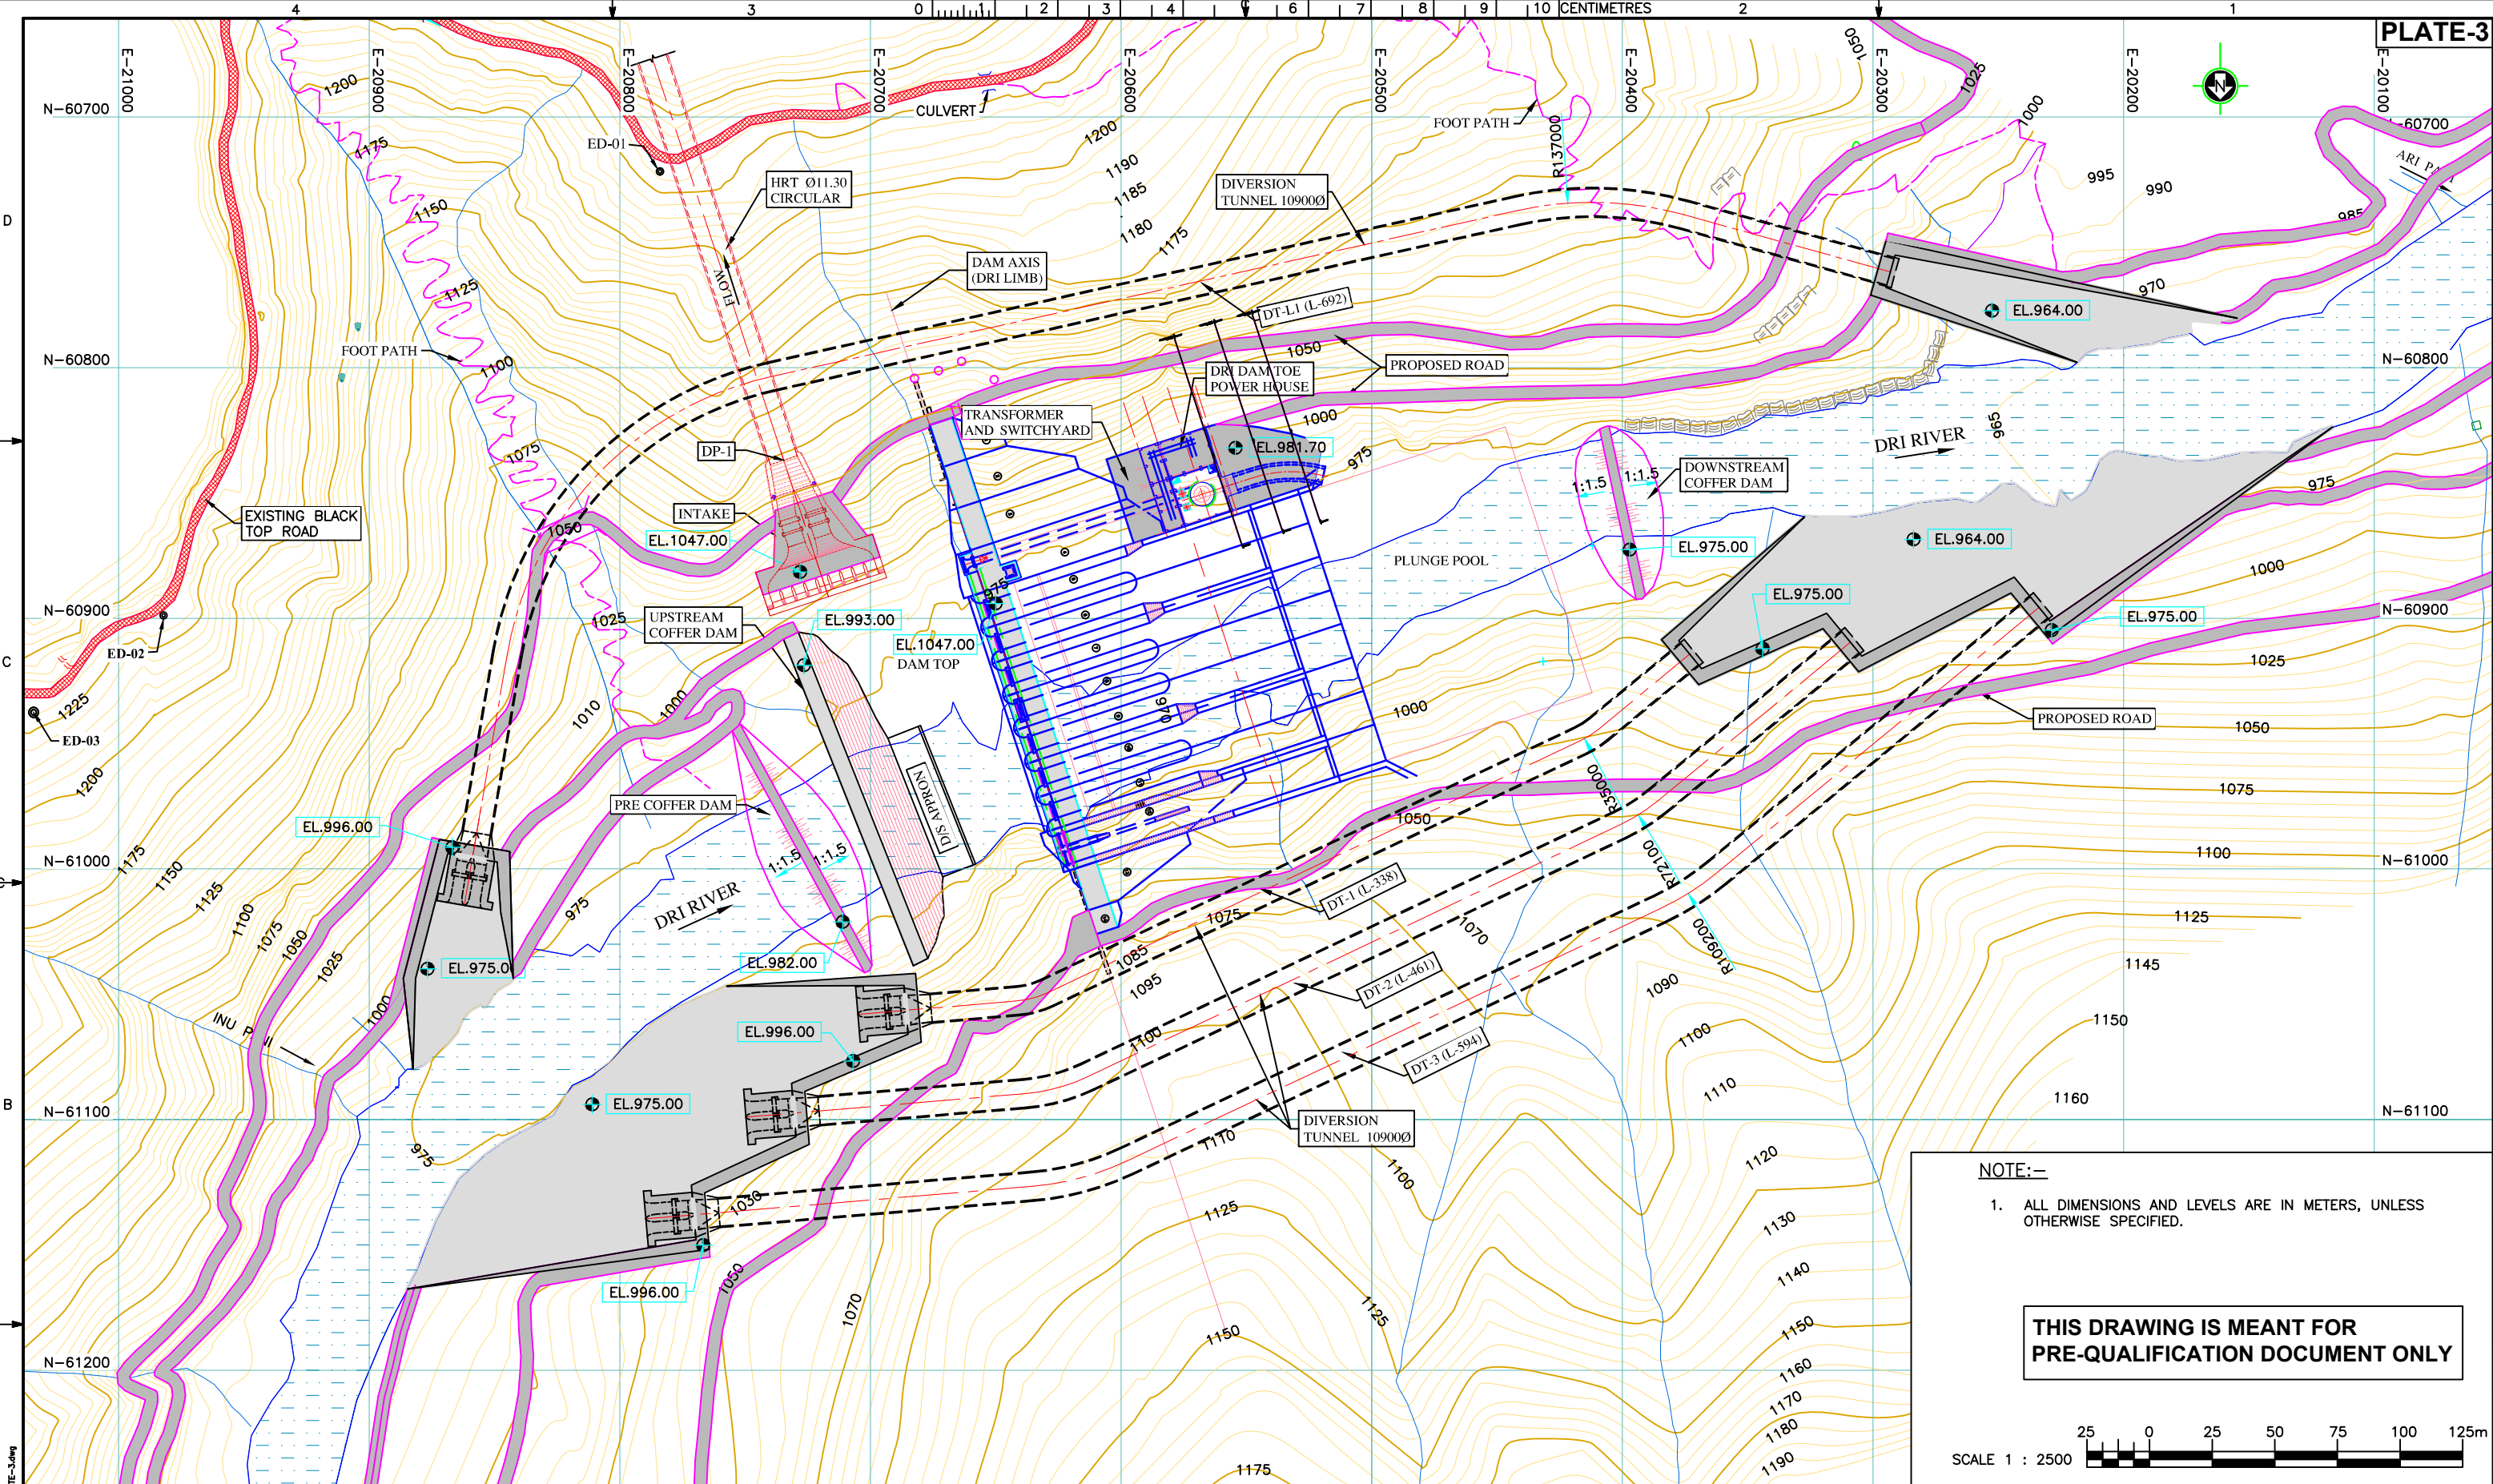


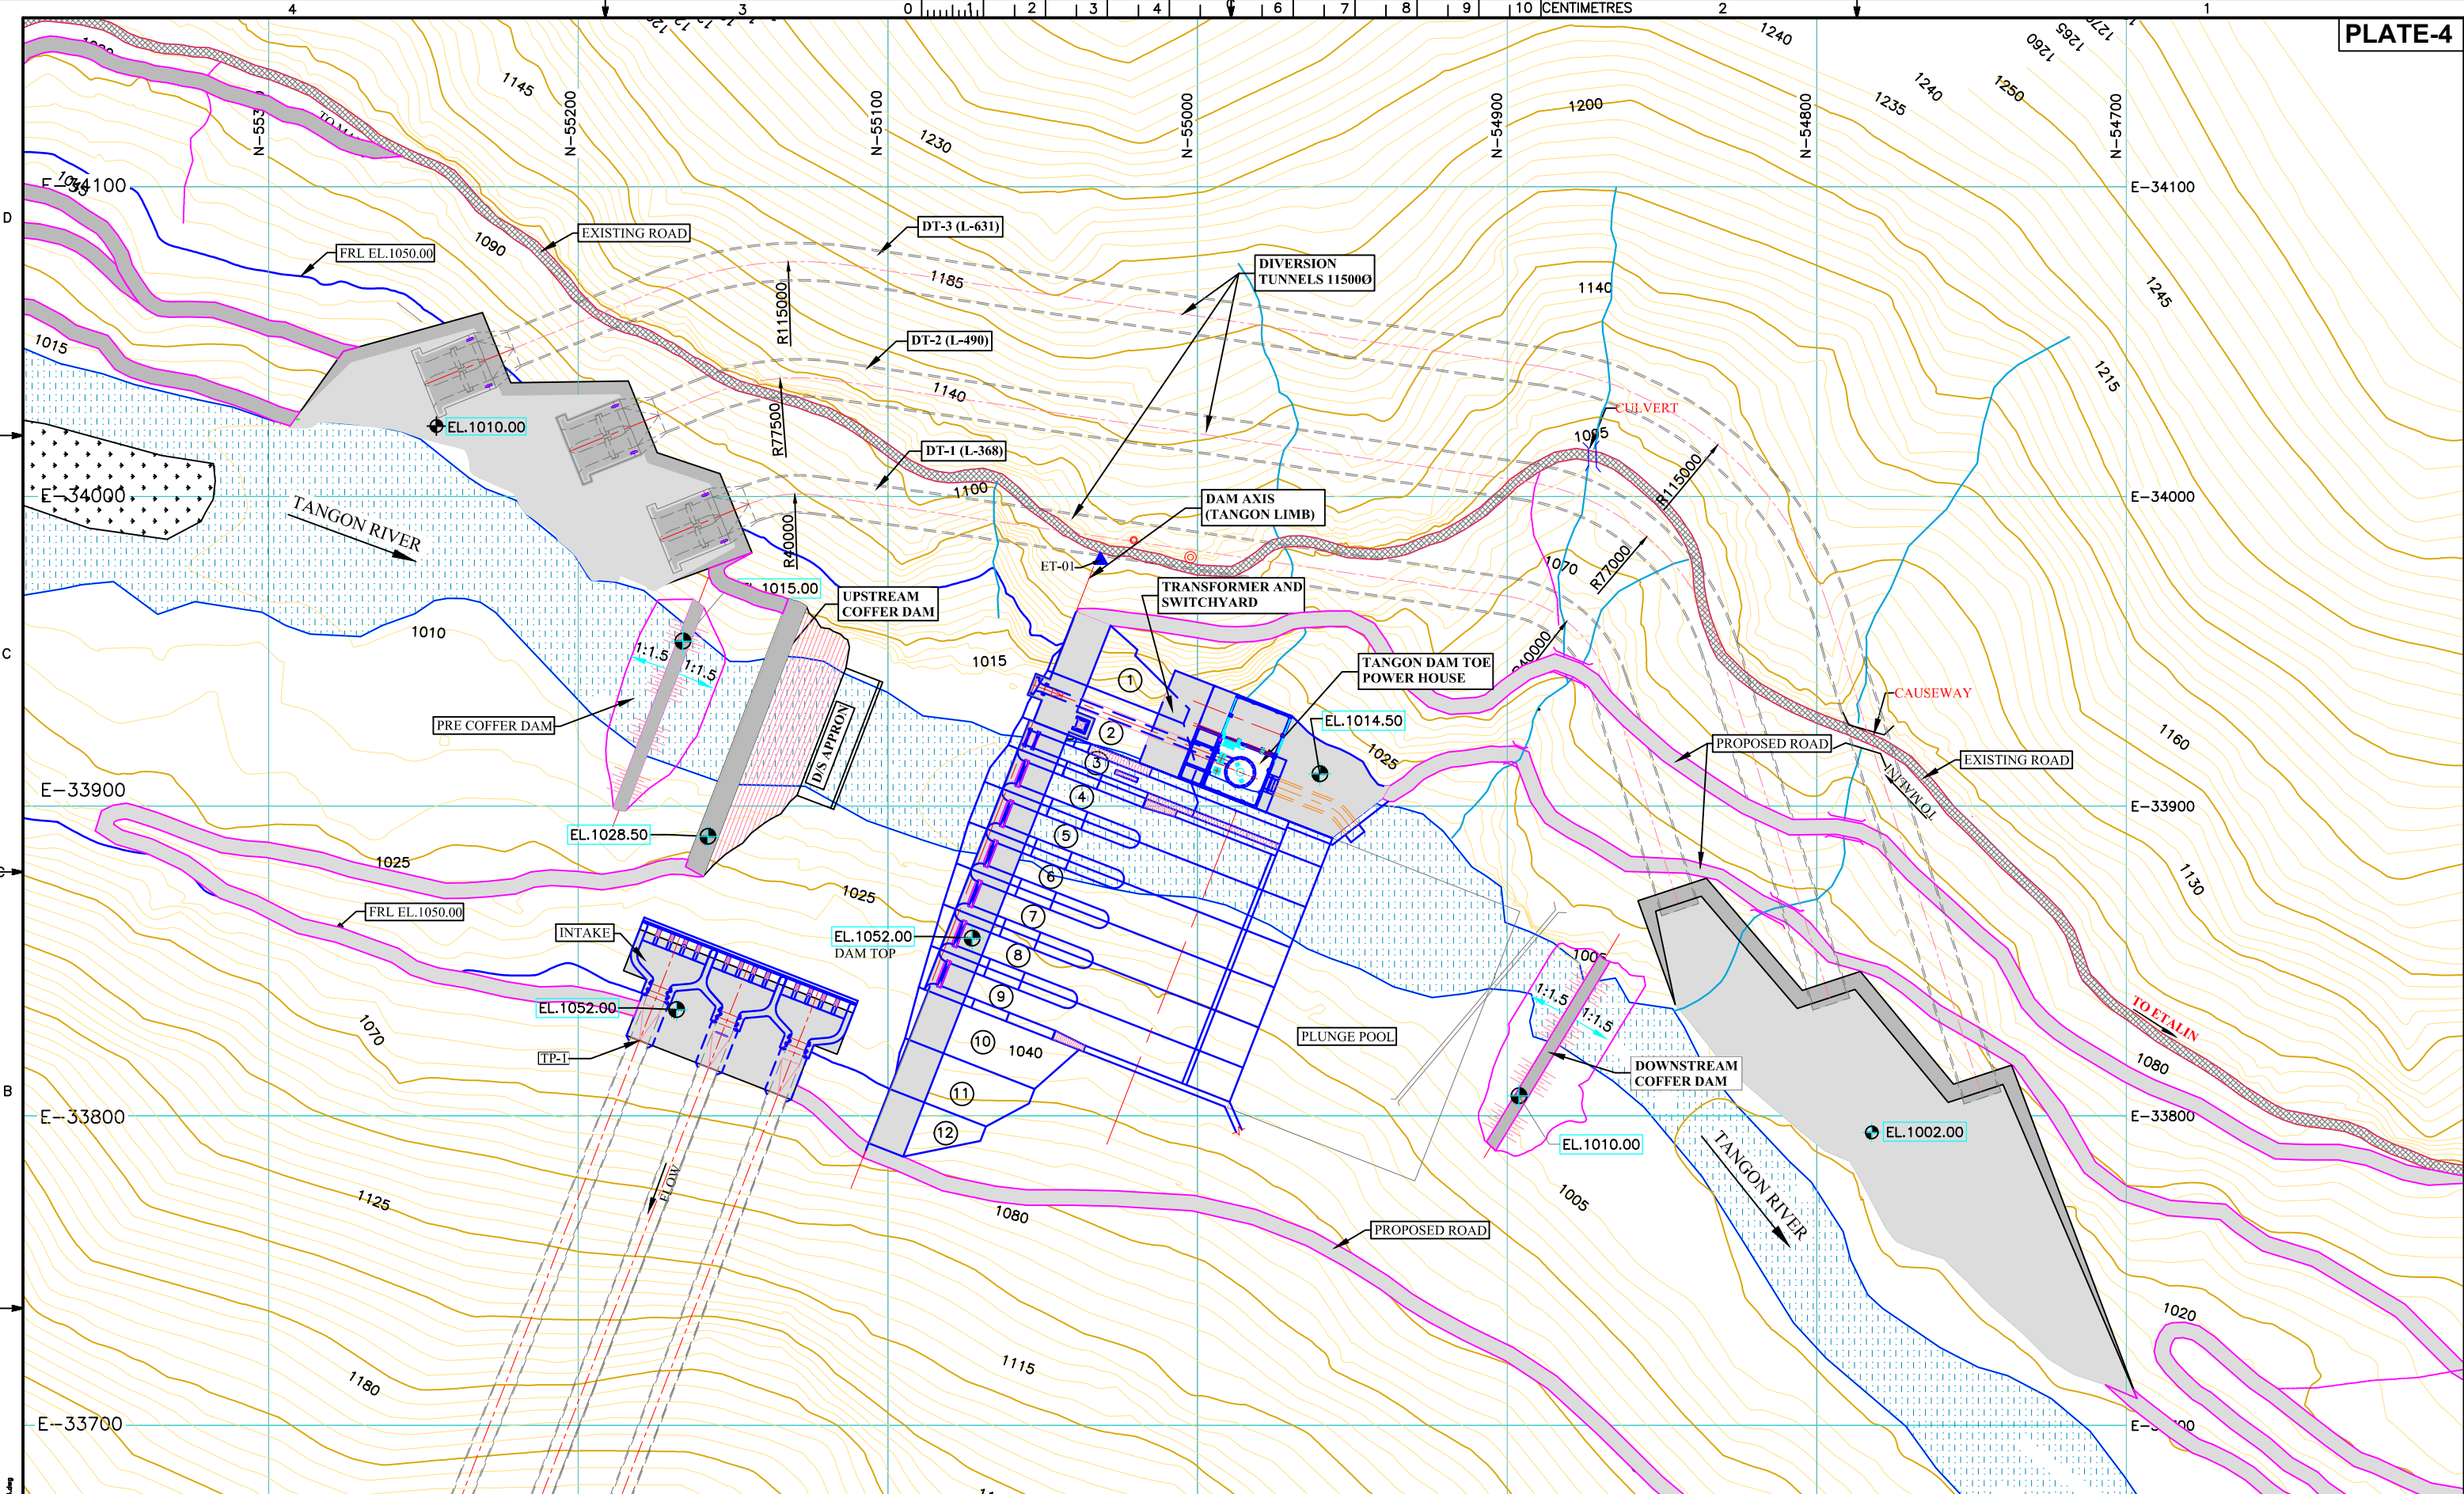
**NOTE:-**  
 1. ALL DIMENSIONS AND LEVELS ARE IN METERS, UNLESS OTHERWISE SPECIFIED.

**THIS DRAWING IS MEANT FOR PRE-QUALIFICATION DOCUMENT ONLY**



Client:	 <b>Etalin Hydro Electric Power Company Limited (Gurgaon)</b>
Project:	ETALIN HYDRO ELECTRIC PROJECT (3097 MW) Arunachal Pradesh, India.
Title:	<b>DRI LIMB HEADWORKS LAYOUT PLAN</b>





LAST DATE: 2014/07/22 - 8:30am  
PDR: C:\Users\yogam\Documents\ETALIN\Drawings\PLATE-4.dwg





**THIS DRAWING IS MEANT FOR  
PRE-QUALIFICATION DOCUMENT ONLY**



**NOTE:-**  
1. ALL DIMENSIONS AND LEVELS ARE IN METERS,

Client:	<b>Etalin Hydro Electric Power Company Limited (Gurgaon)</b>
Project:	ETALIN HYDRO ELECTRIC PROJECT (3097 MW) Arunachal Pradesh, India.
Title:	<b>TANGON LIMB HEADWORKS LAYOUT PLAN</b>



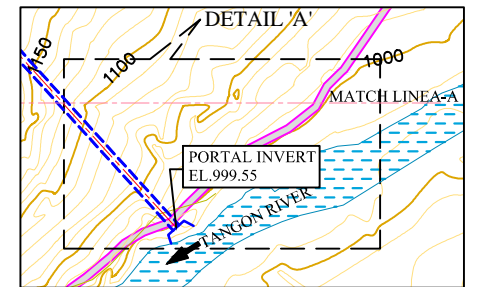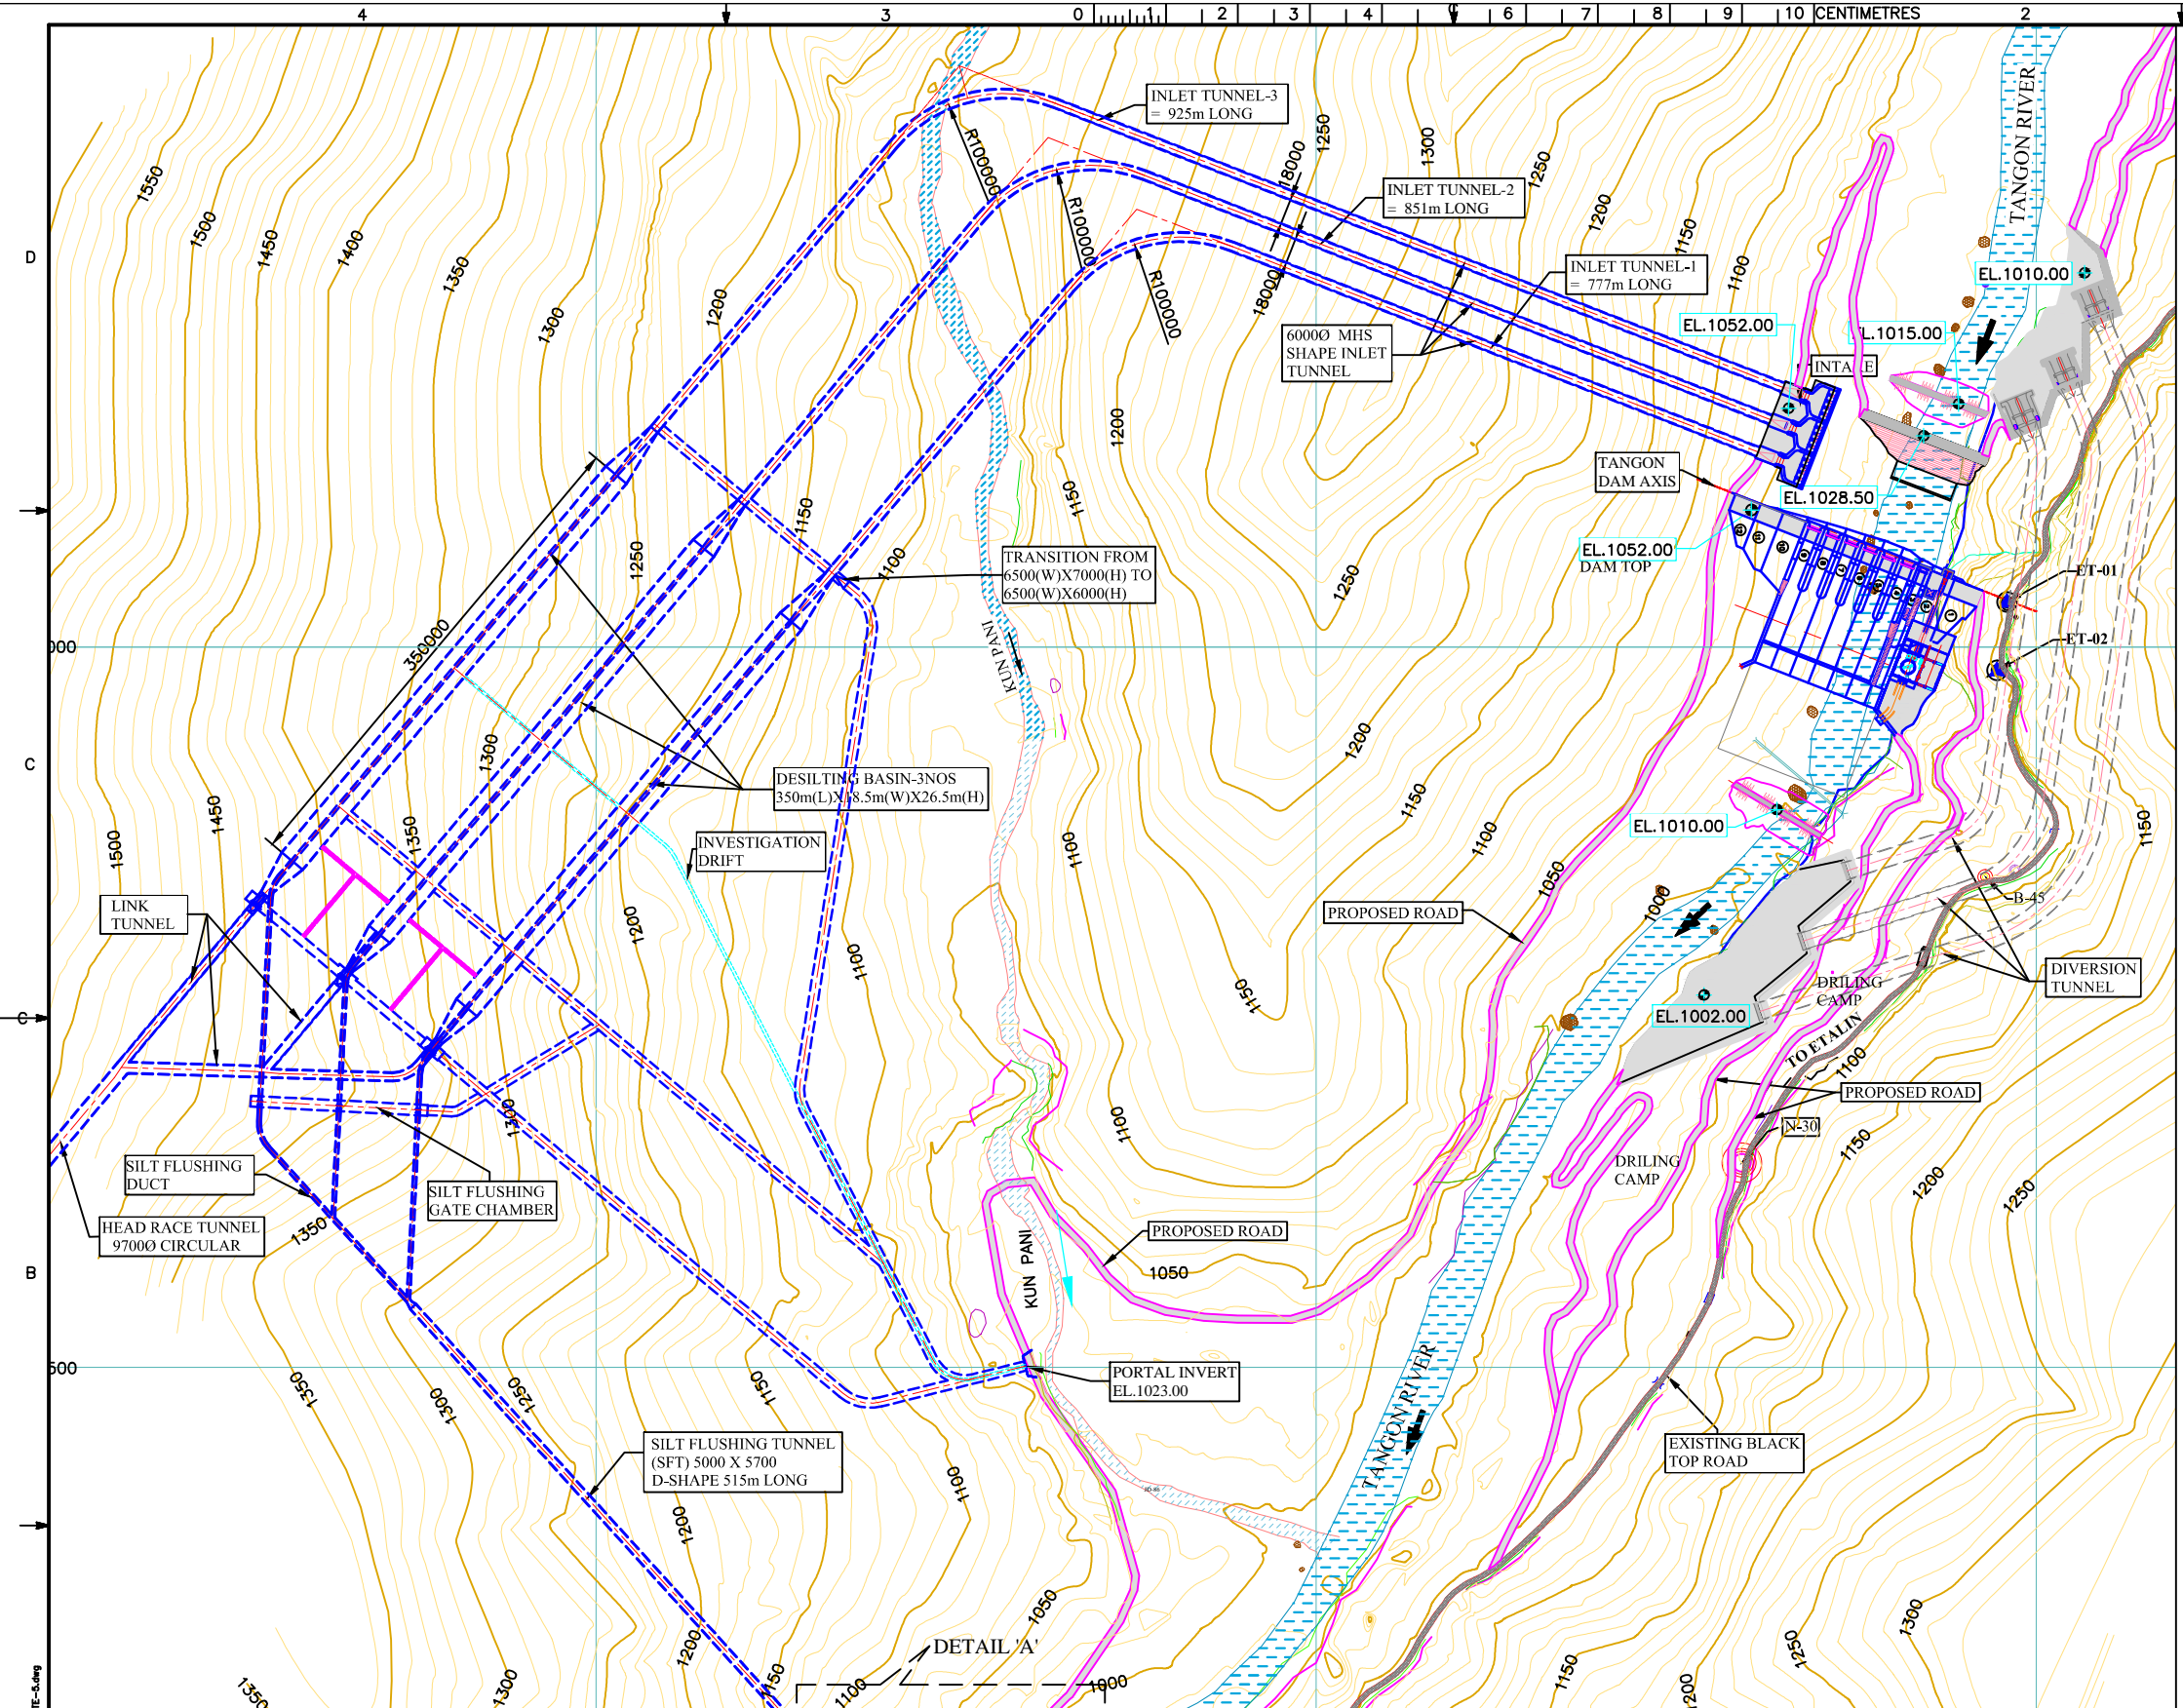

DETAIL 'A'

NOTE:-

- 1. ALL DIMENSIONS ARE IN MILLIMETRES AND LEVELS ARE IN METRES UNLESS OTHERWISE SPECIFIED.

THIS DRAWING IS MEANT FOR PRE-QUALIFICATION DOCUMENT ONLY




LAST DATE: 2011/07/25 - 8:13 AM  
PATH: C:\Users\Program\Desktop\ETALIN\Drawing\PO doc\PLATE-5.dwg



Client:	Etalin Hydro Electric Power Company Limited (Gurgaon)
Project:	ETALIN HYDRO ELECTRIC PROJECT (3097 MW) Arunachal Pradesh, India.
Title:	TANGON LIMB DESILTING BASIN LAYOUT PLAN



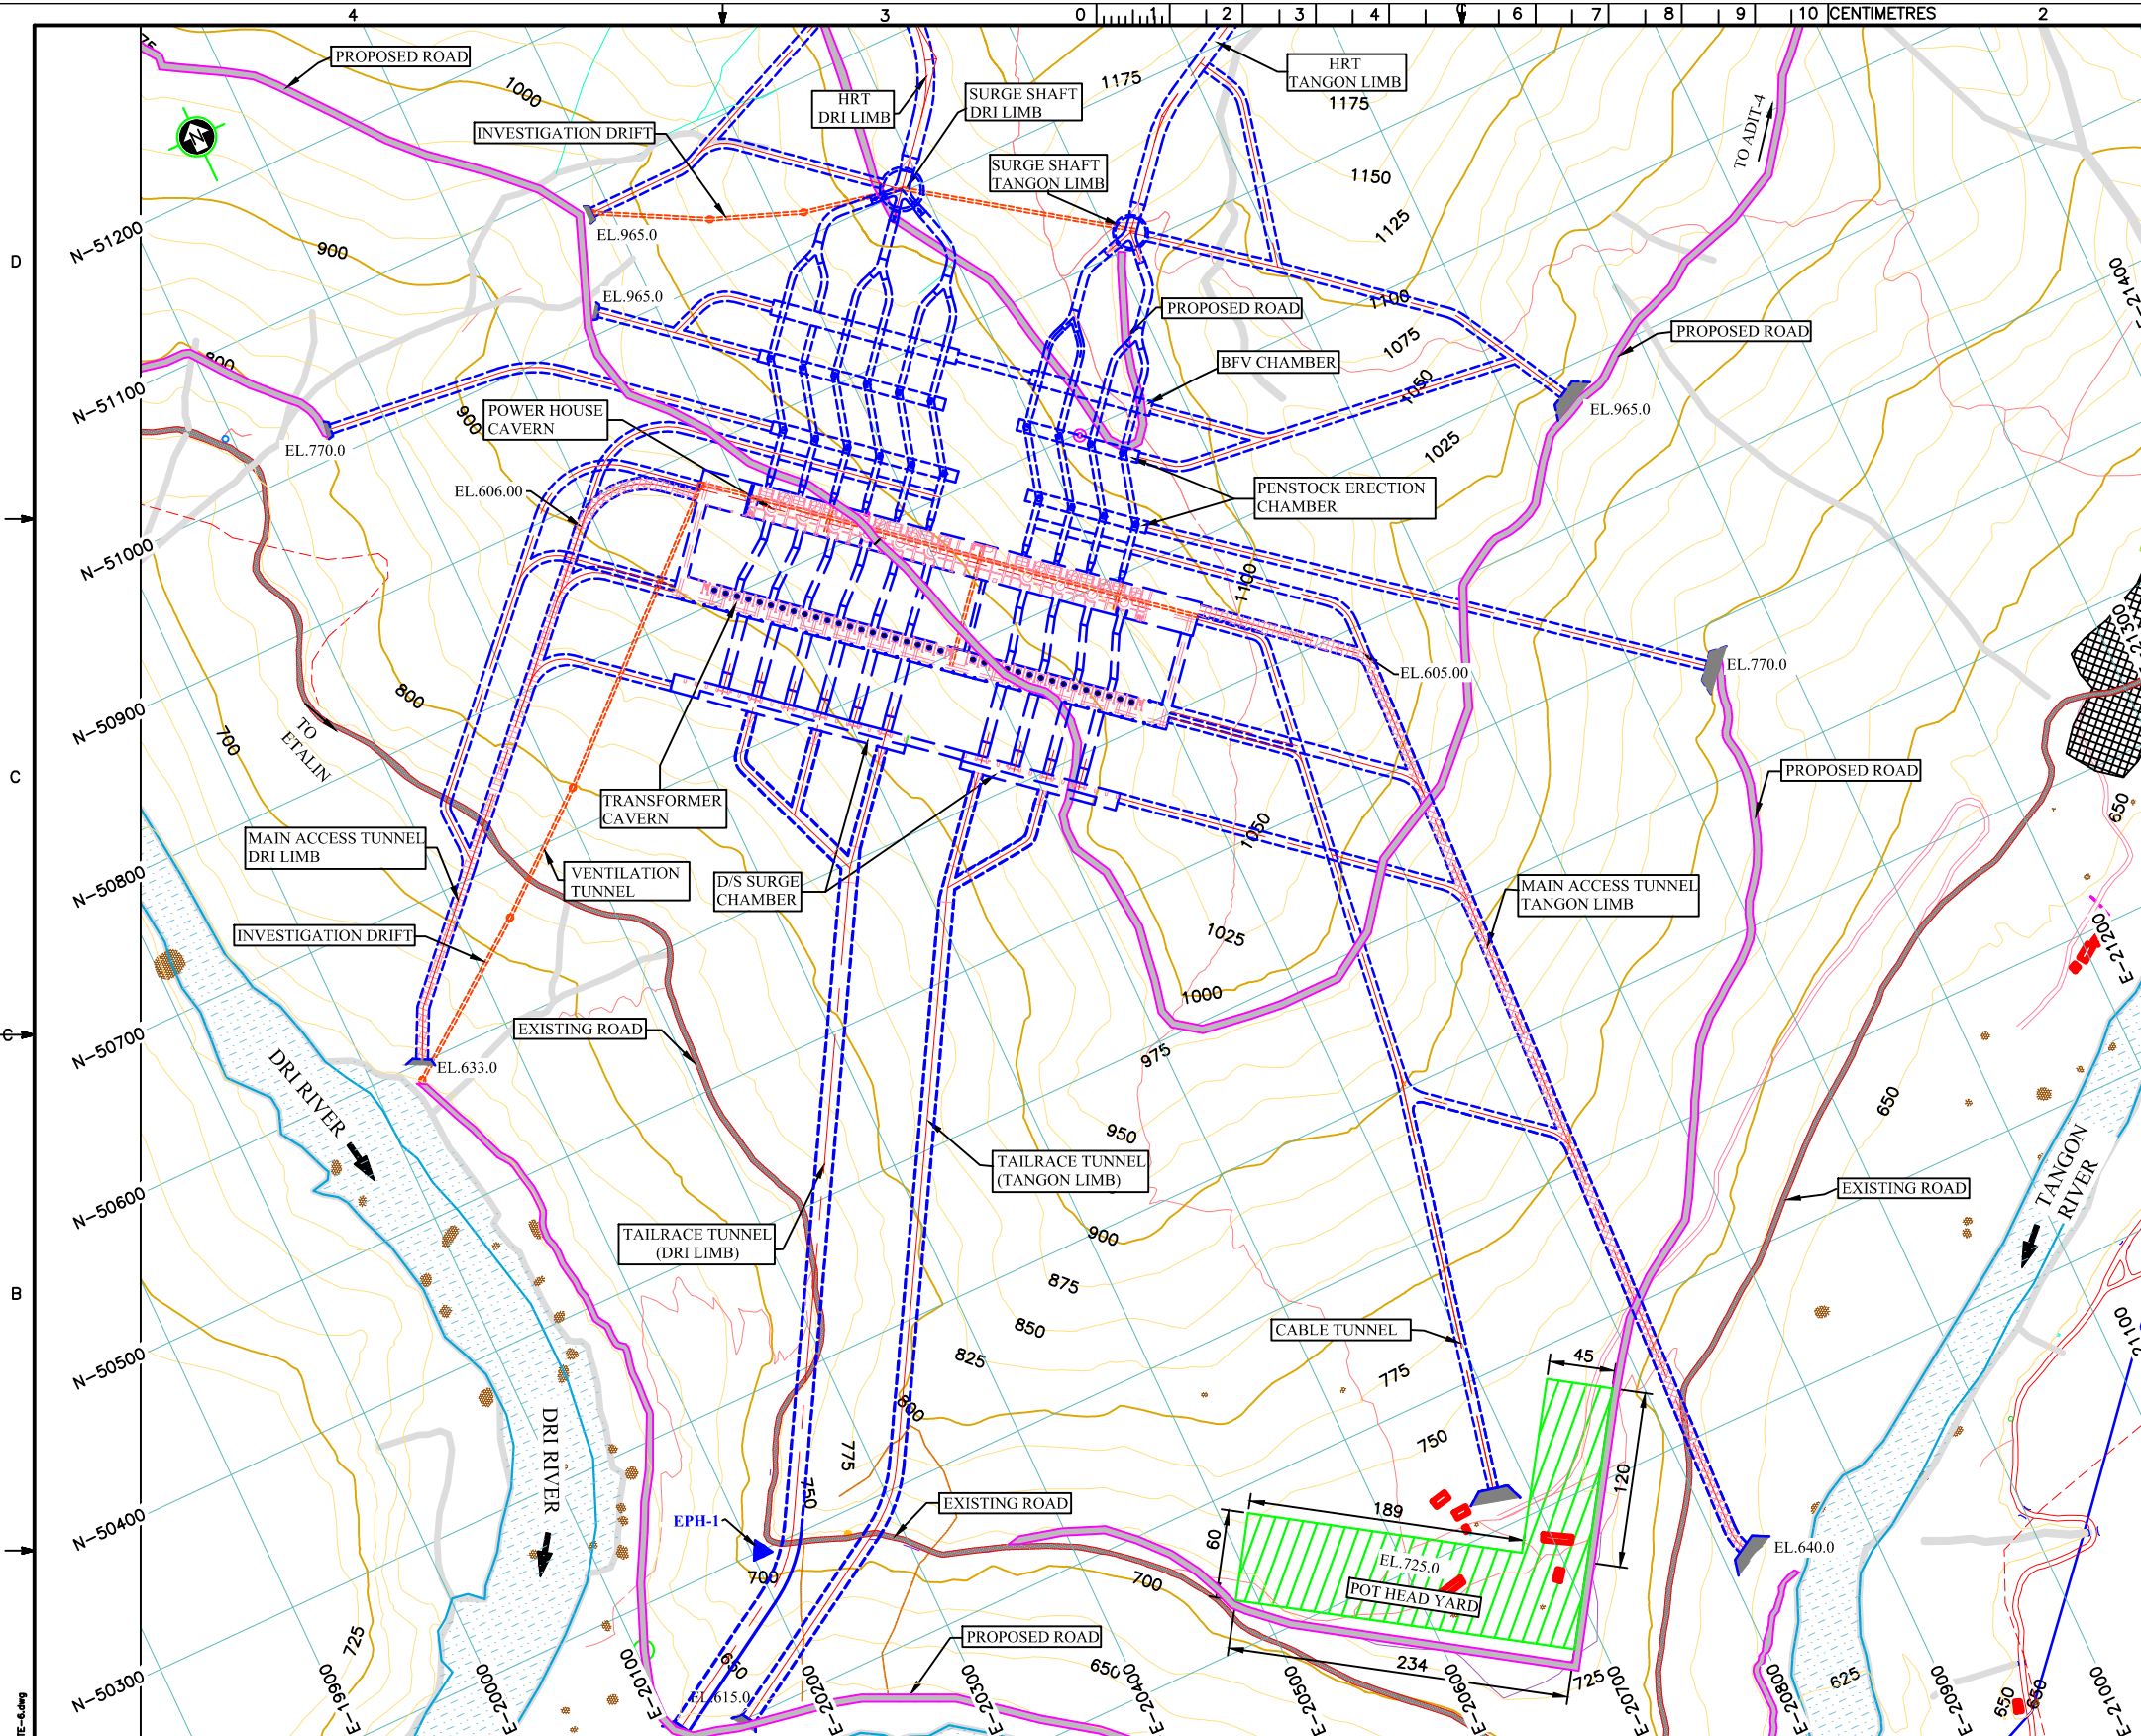


**LEGEND:-**  
 ▲ BENCH MARK  
 ▭ MAT TO POWER HOUSE.



**THIS DRAWING IS MEANT FOR  
 PRE-QUALIFICATION DOCUMENT ONLY**




LAST MOD. 2014/07/25 - 5:00pm  
 PATH: C:\Users\Program\Desktop\ETALIN\Drawing\PO doc\PLATE-6.dwg

**SHAWINIGAN  
 Engineering India**

Client:	 <b>Etalin Hydro Electric Power Company Limited (Gurgaon)</b>
Project:	ETALIN HYDRO ELECTRIC PROJECT (3097 MW) Arunachal Pradesh, India.
Title:	<b>POWER HOUSE      LAYOUT      PLAN</b>

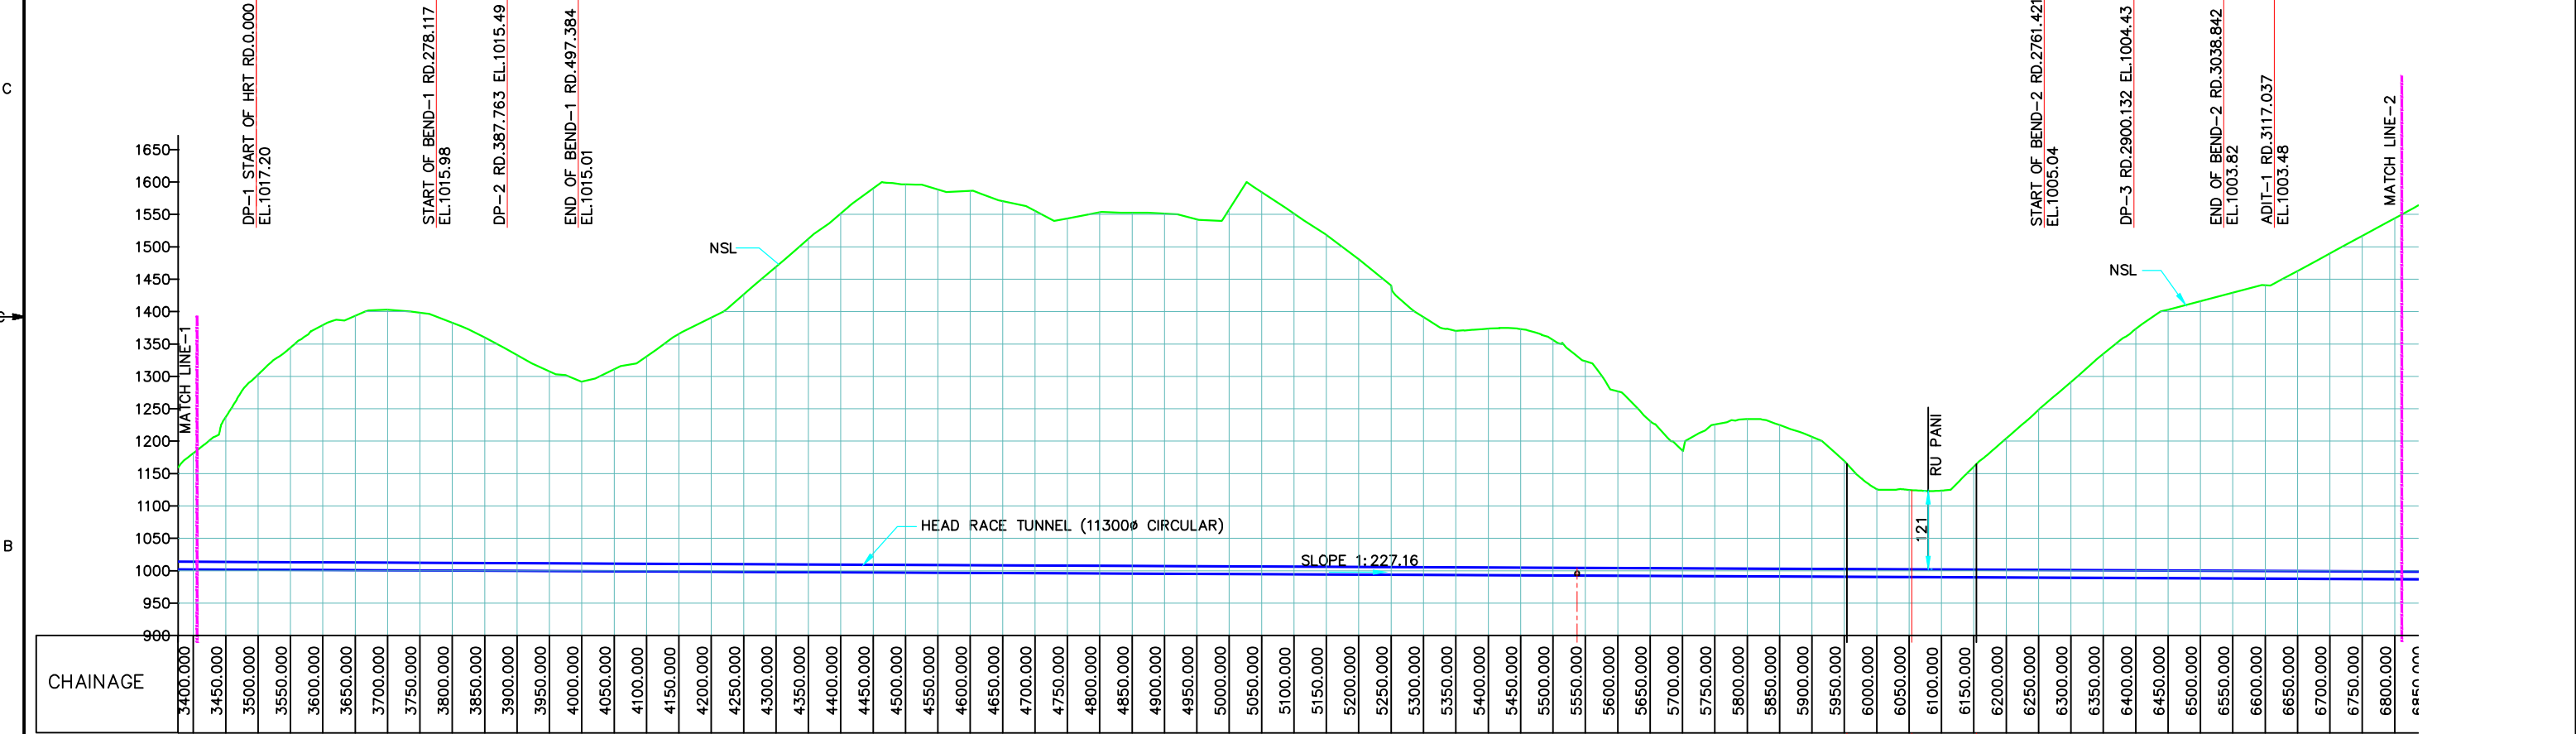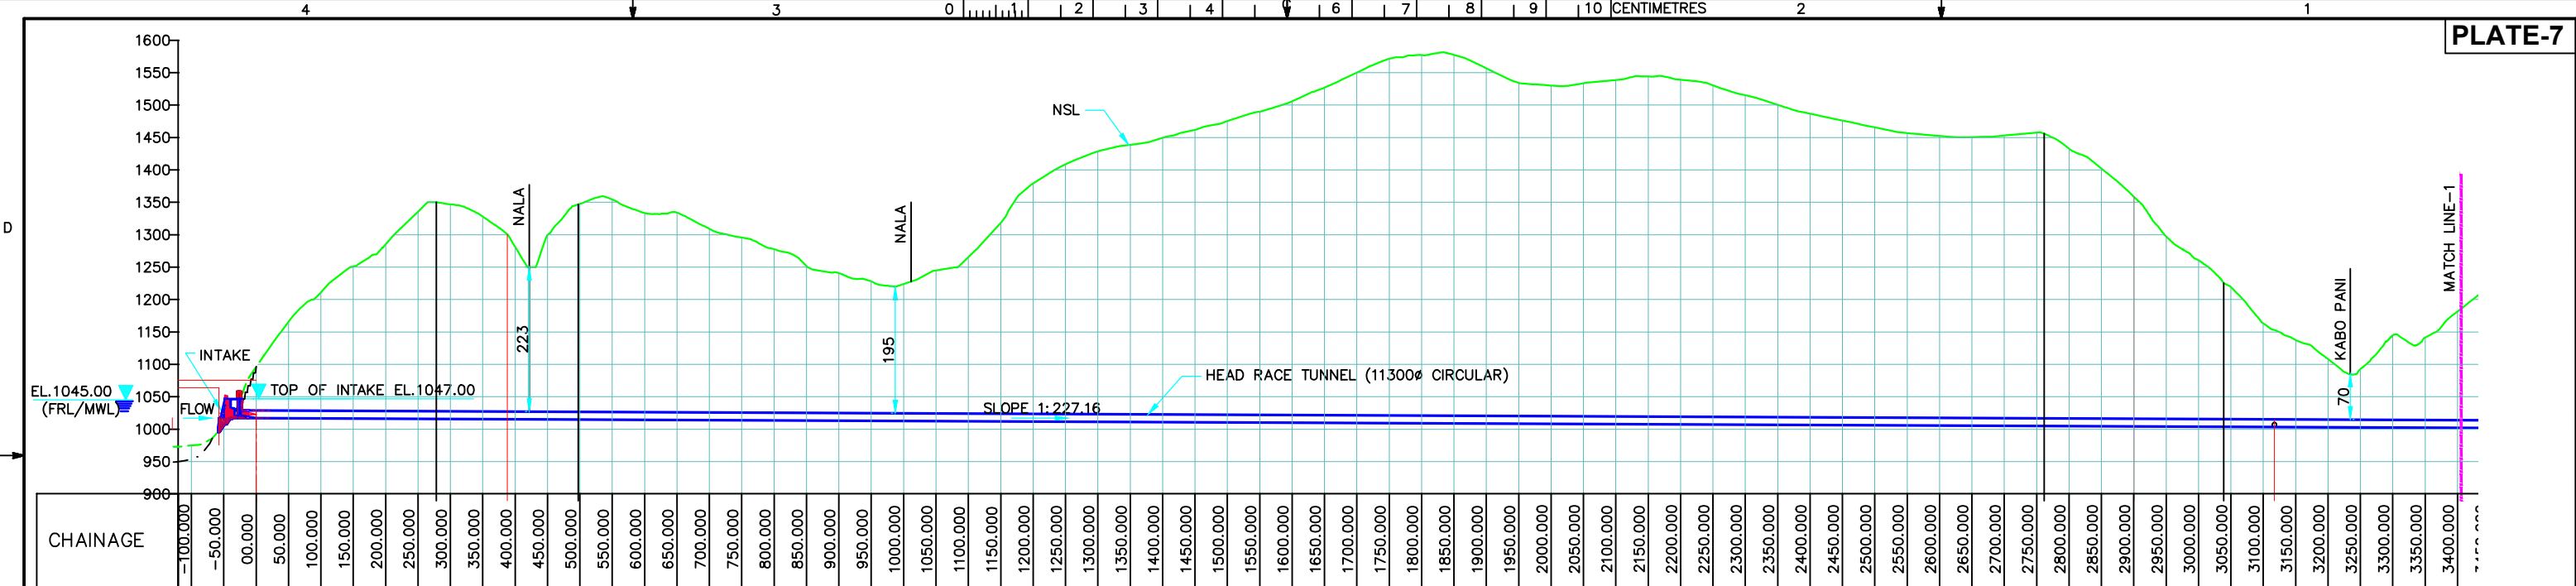


**NOTE:-**  
 1. ALL DIMENSIONS AND LEVELS ARE IN METERS, UNLESS OTHERWISE SPECIFIED.


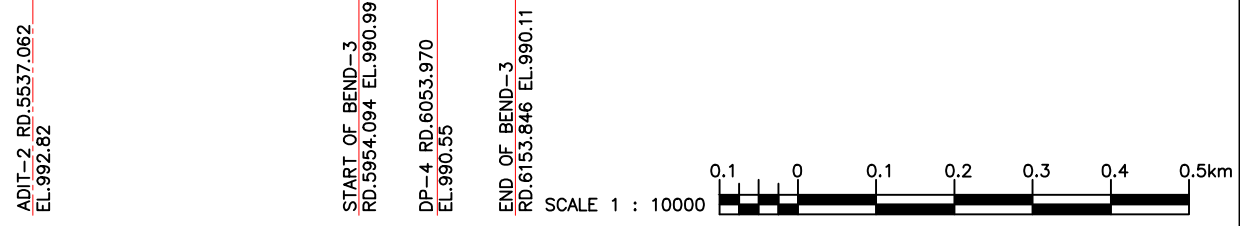


I:\S\2014\07\23 - 944km  
 P:\H\ C:\Users\jgungam\Desktop\ETALIN\Drawings\PO doc\PLATE-7 & 8.dwg  
 Rangam




**THIS DRAWING IS MEANT FOR  
 PRE-QUALIFICATION DOCUMENT ONLY**

Client:	 <b>Etalin Hydro Electric Power Company Limited</b> (Gurgaon)
Project:	ETALIN HYDRO ELECTRIC PROJECT (3097 MW) Arunachal Pradesh, India.
Title:	<b>DRI LIMB              WATER CONDUCTOR              LONGITUDINAL SECTION (SHEET 1 OF 2)</b>

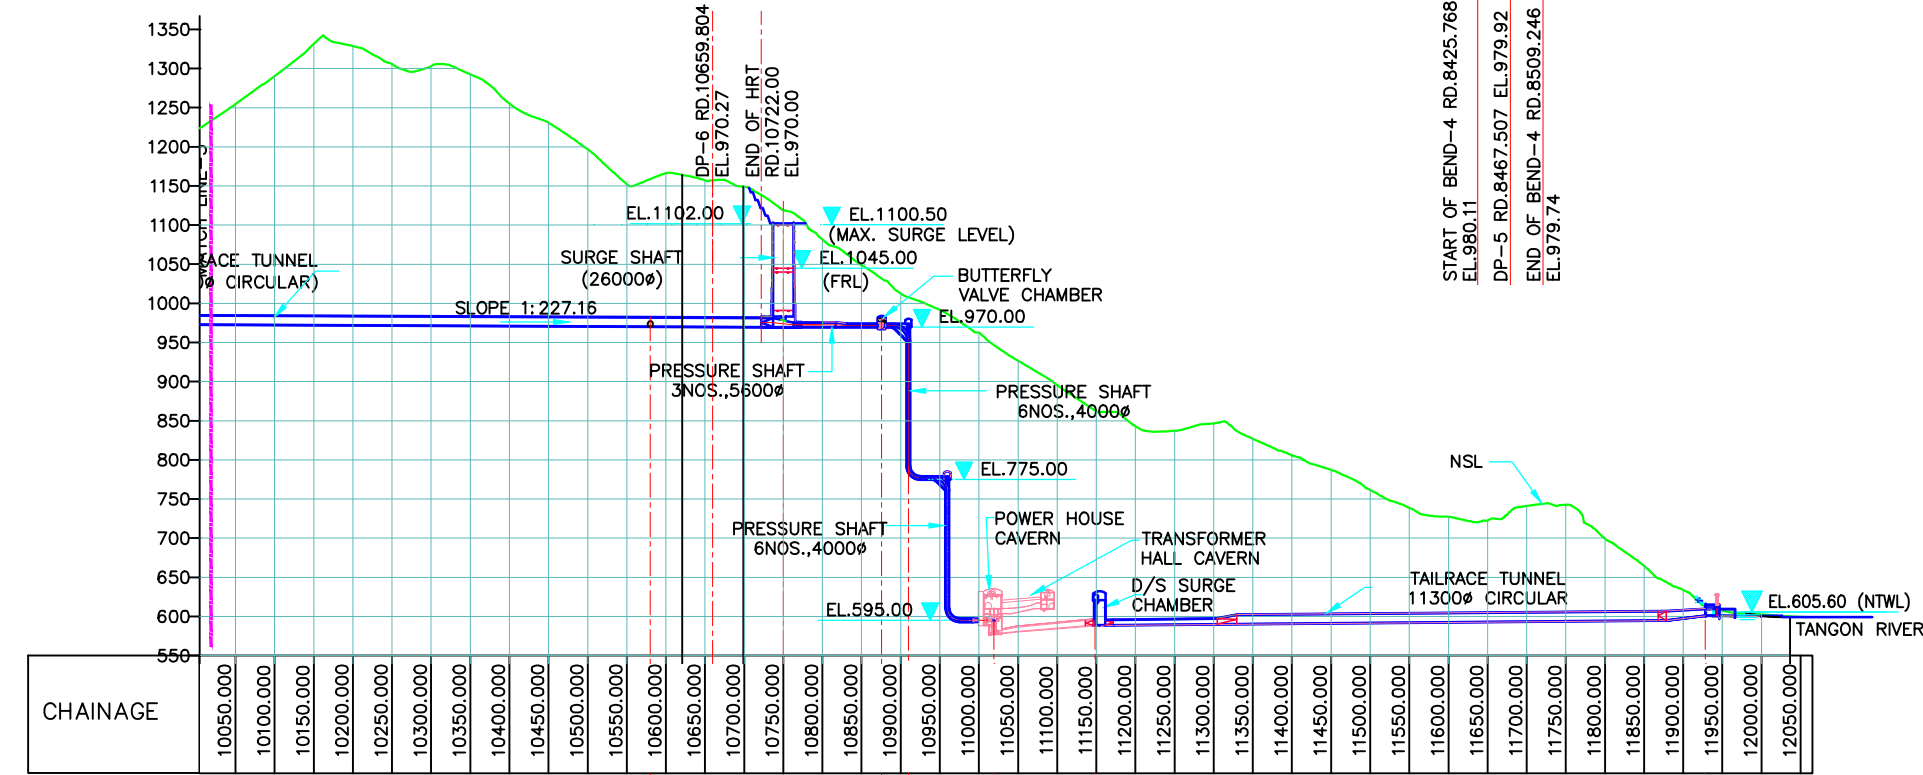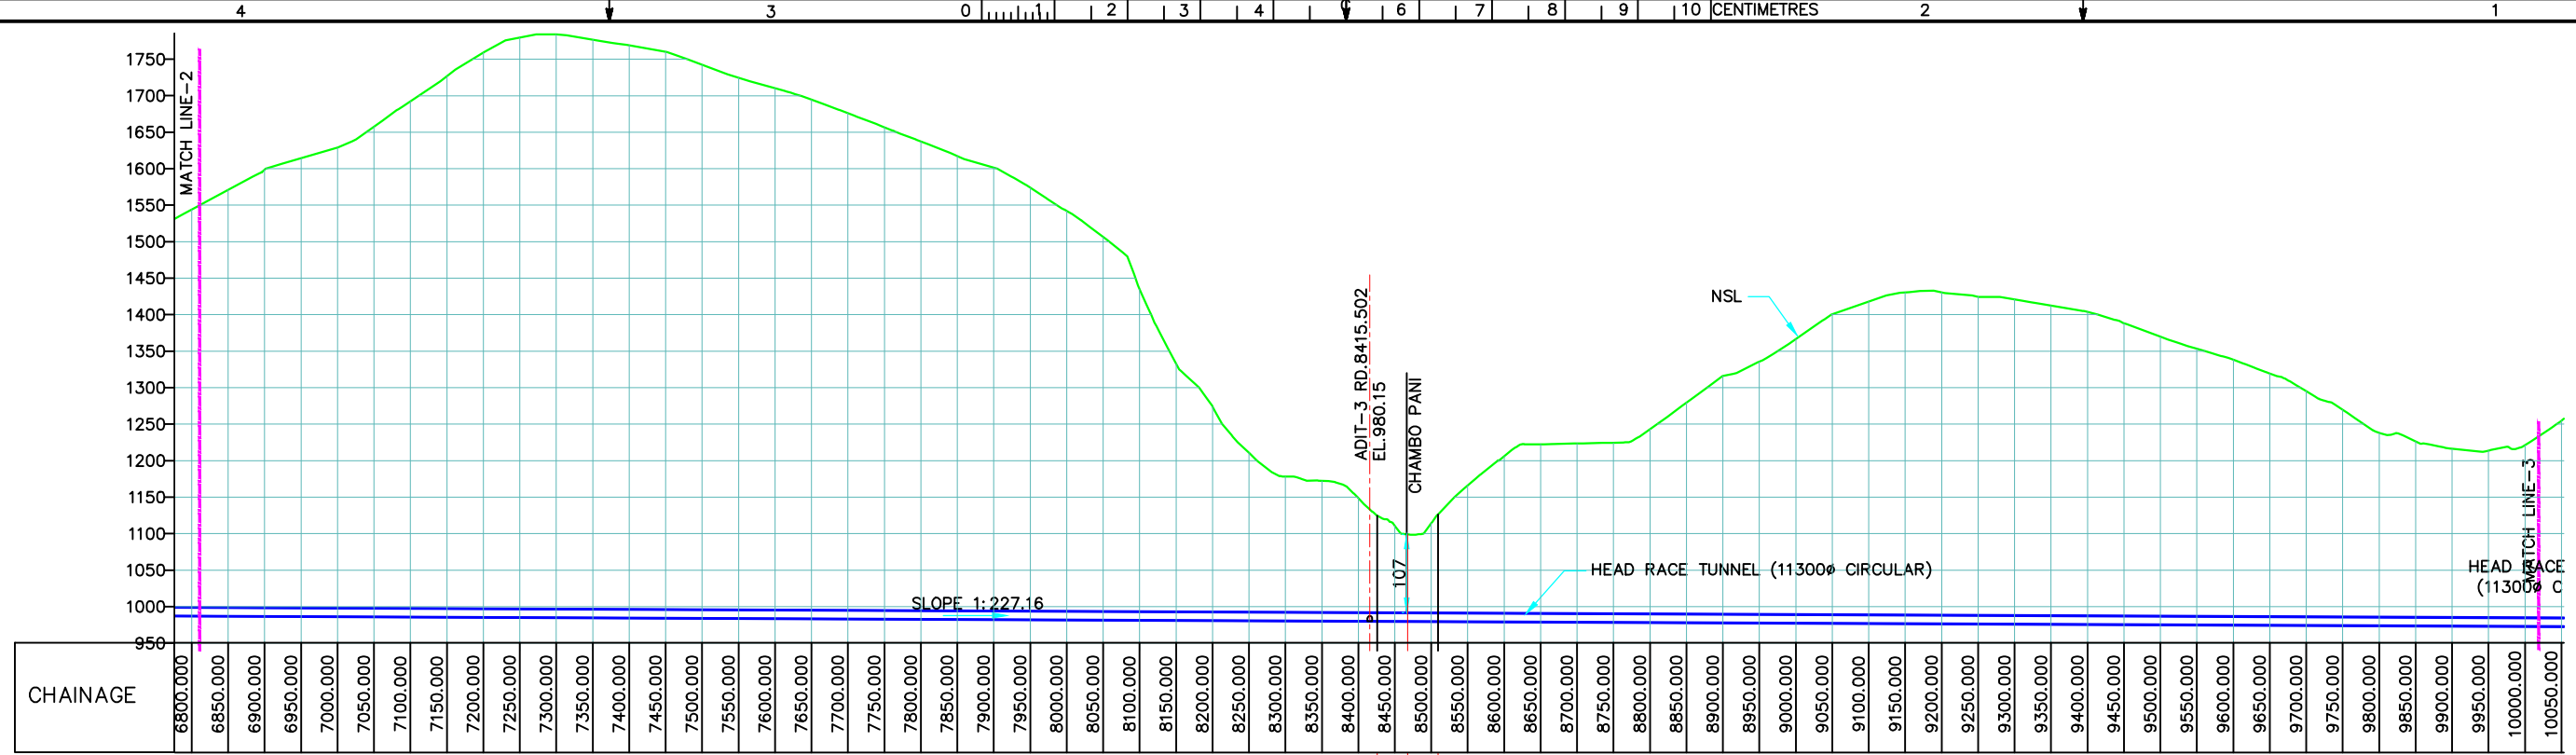



THIS DRAWING IS MEANT FOR PRE-QUALIFICATION DOCUMENT ONLY

NOTE:-  
1. ALL DIMENSIONS AND LEVELS ARE IN METERS, UNLESS OTHERWISE SPECIFIED.

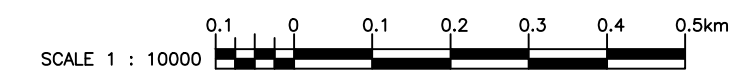

Client:	Etalin Hydro Electric Power Company Limited (Gurgaon)
Project:	ETALIN HYDRO ELECTRIC PROJECT (3097 MW) Arunachal Pradesh, India.
Title:	DRI LIMB WATER CONDUCTOR LONGITUDINAL SECTION (SHEET 2 OF 2)



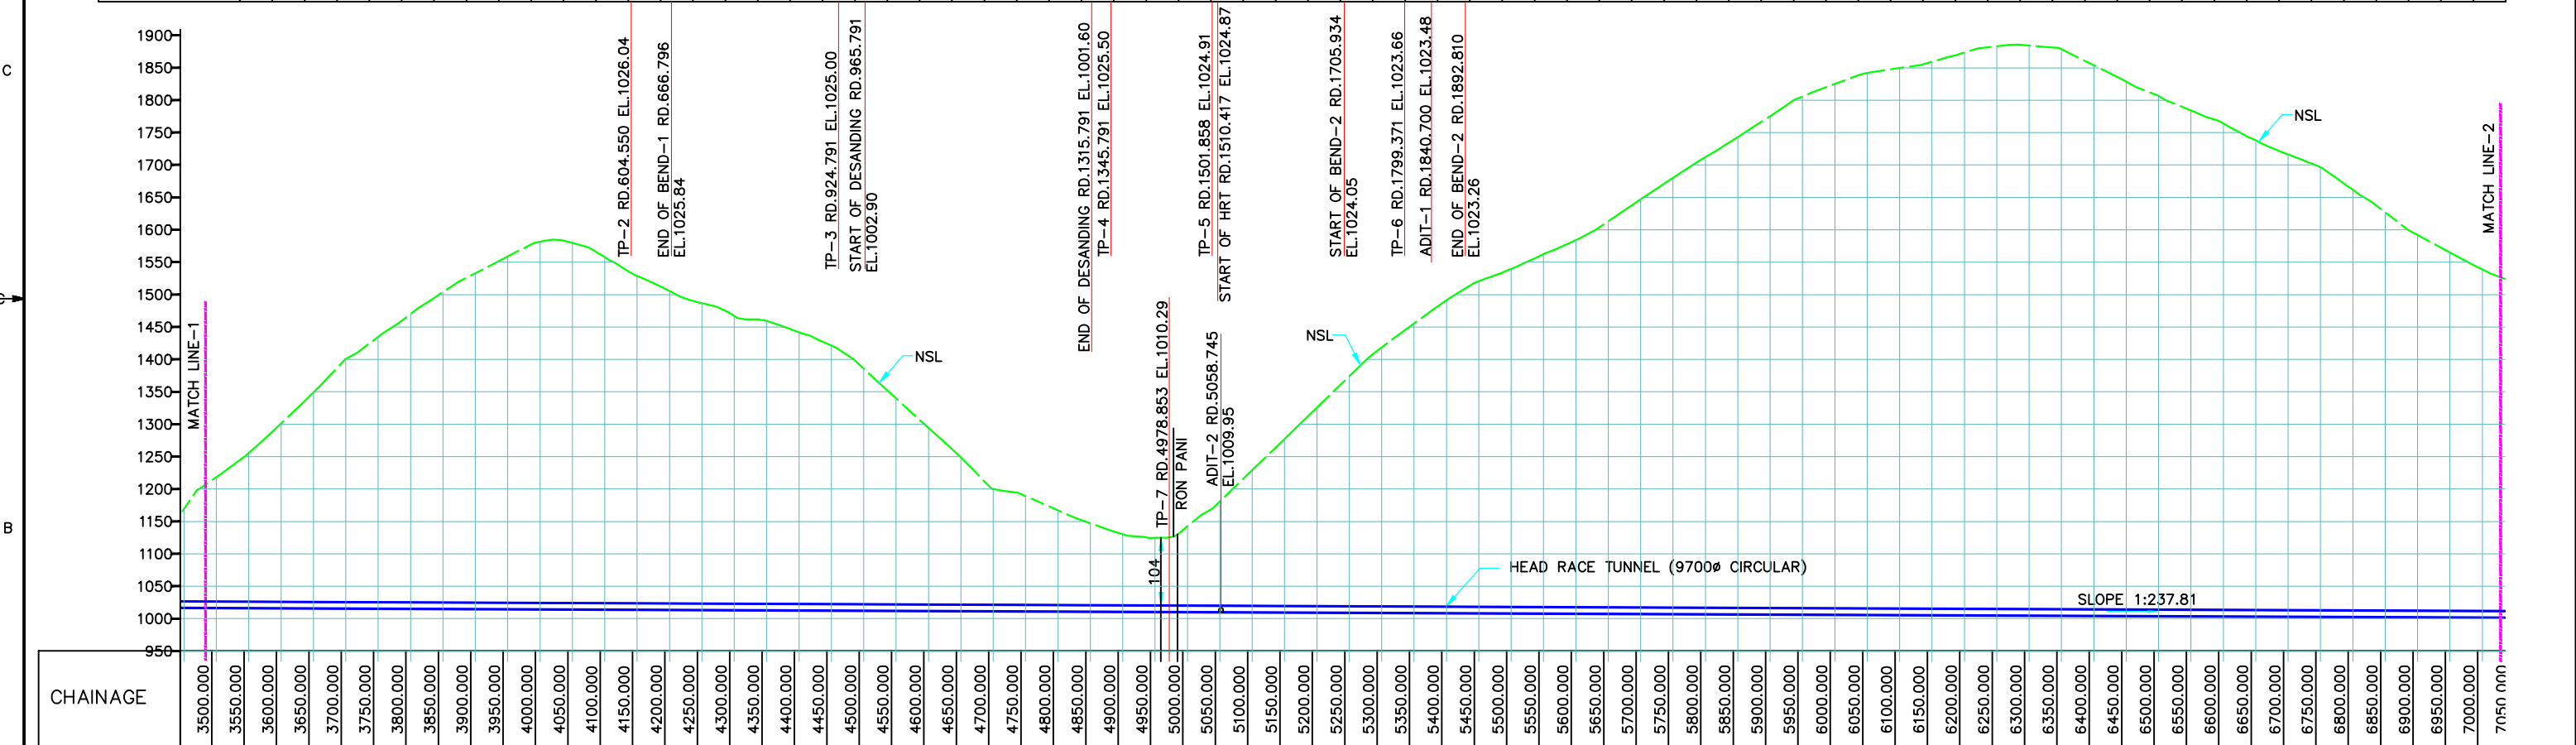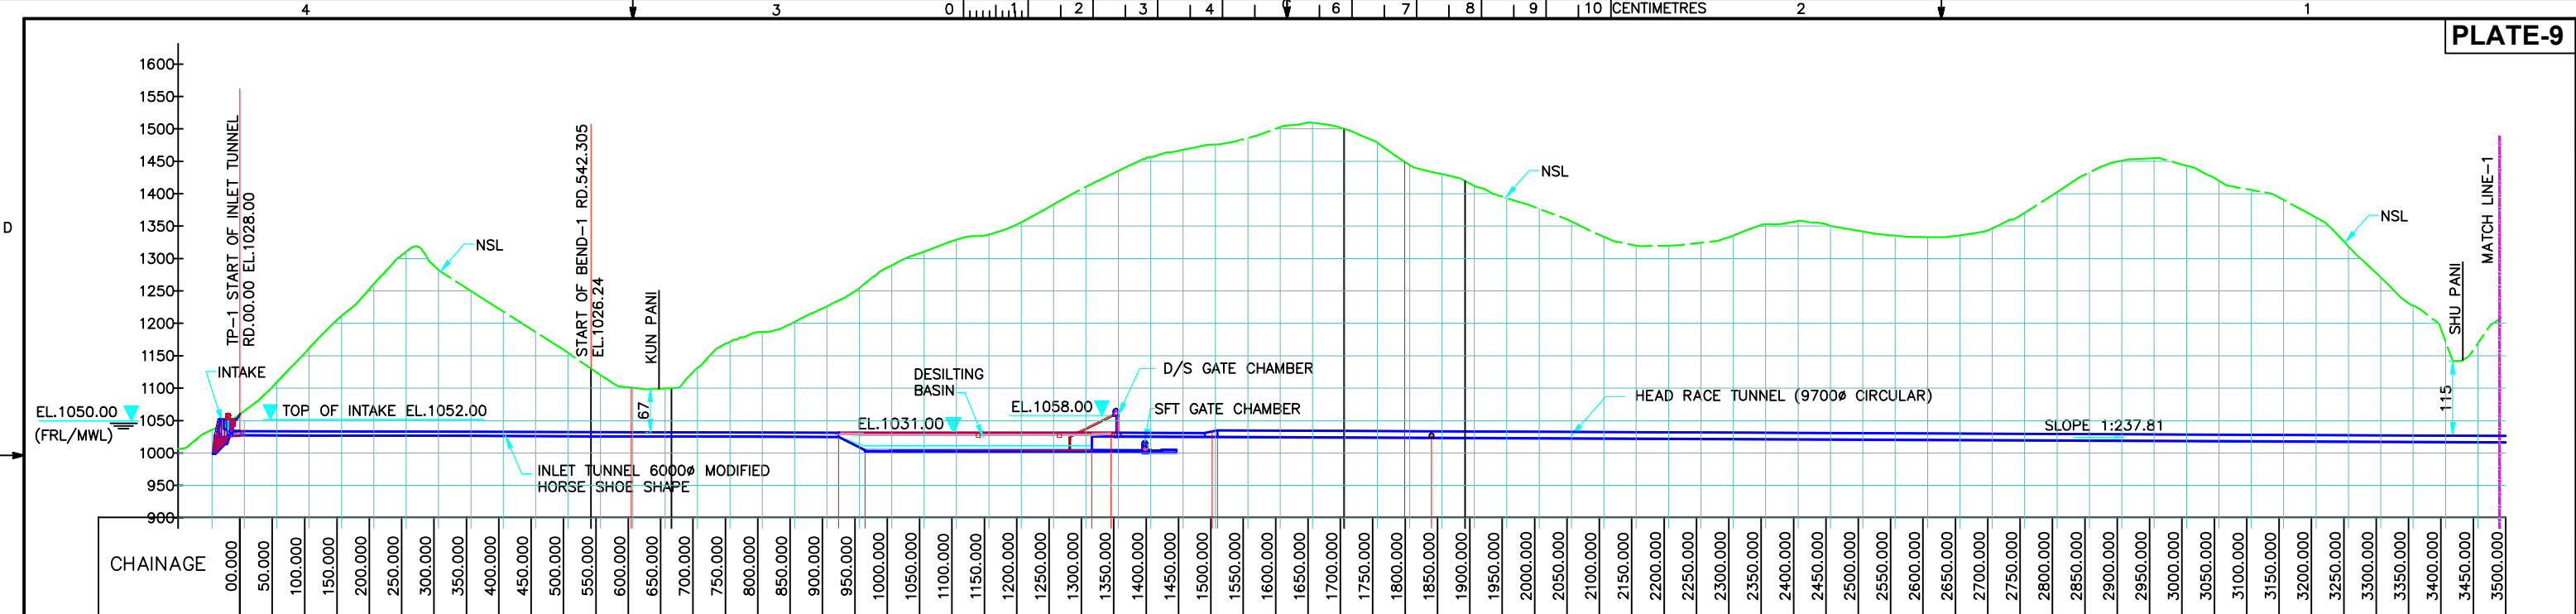


START OF BEND-3  
RD.4965.840  
EL.1010.34



END OF BEND-3  
RD.4991.865  
EL.1010.23

NOTE:-

1. ALL DIMENSIONS AND LEVELS ARE IN METERS, UNLESS OTHERWISE SPECIFIED.

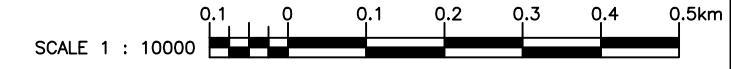




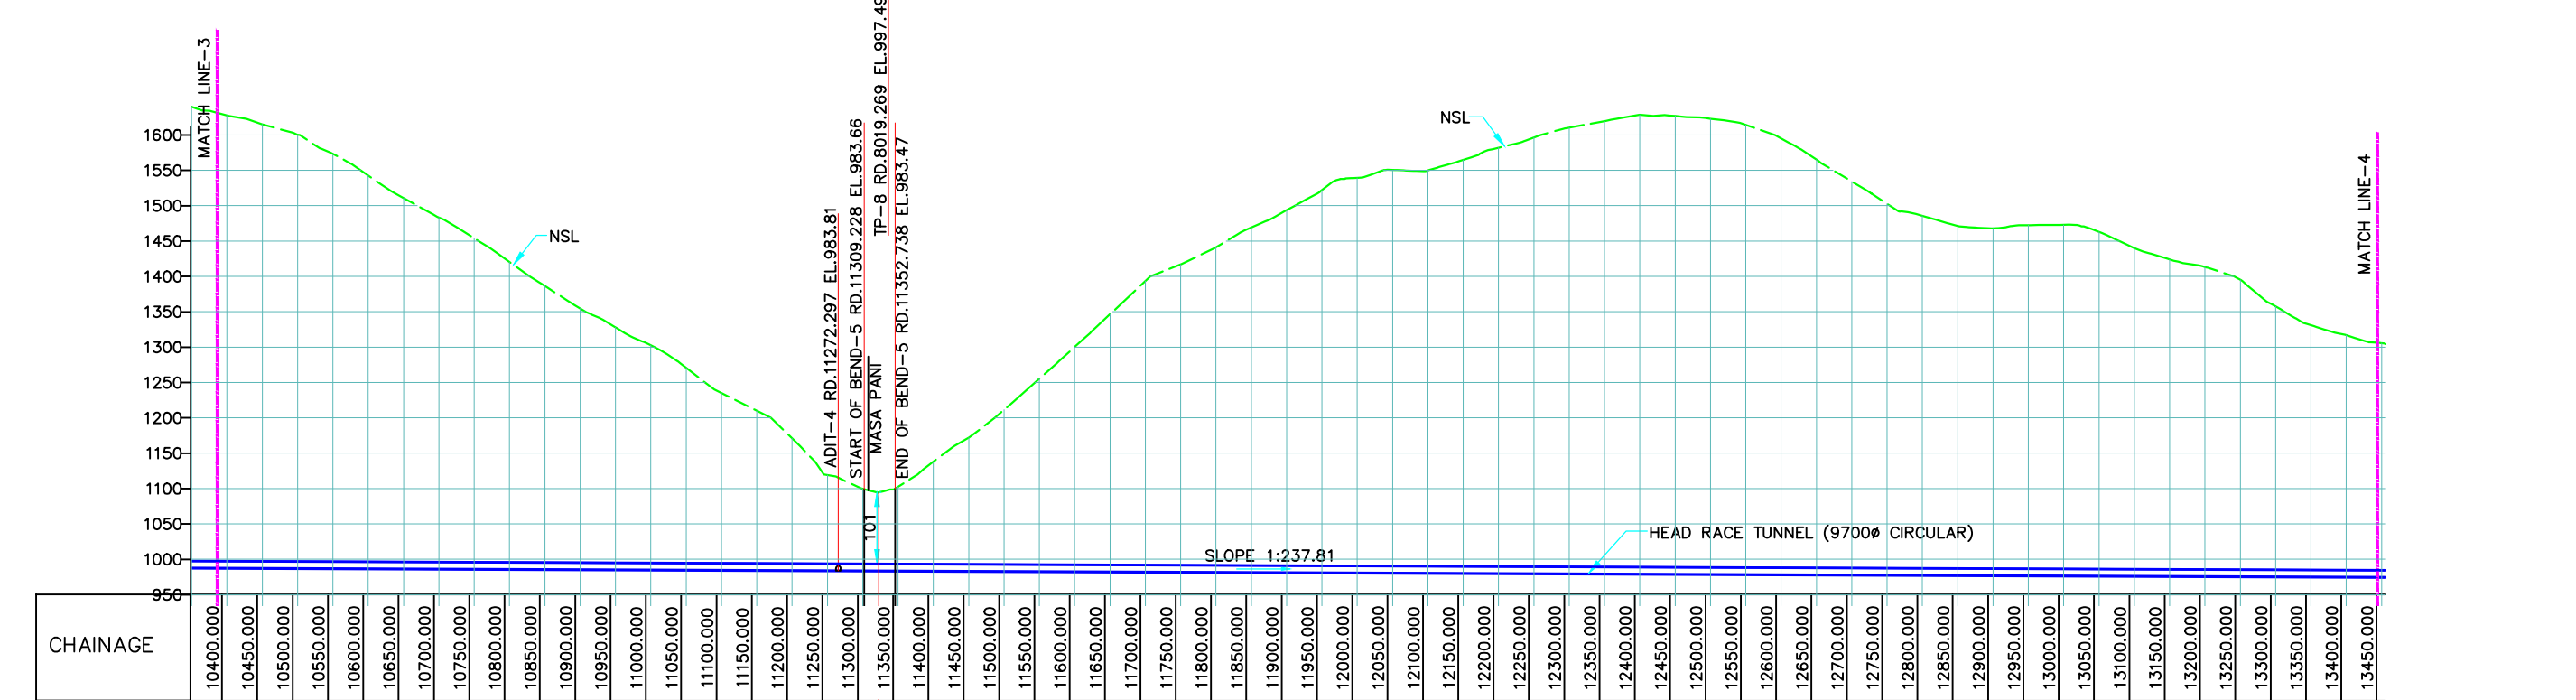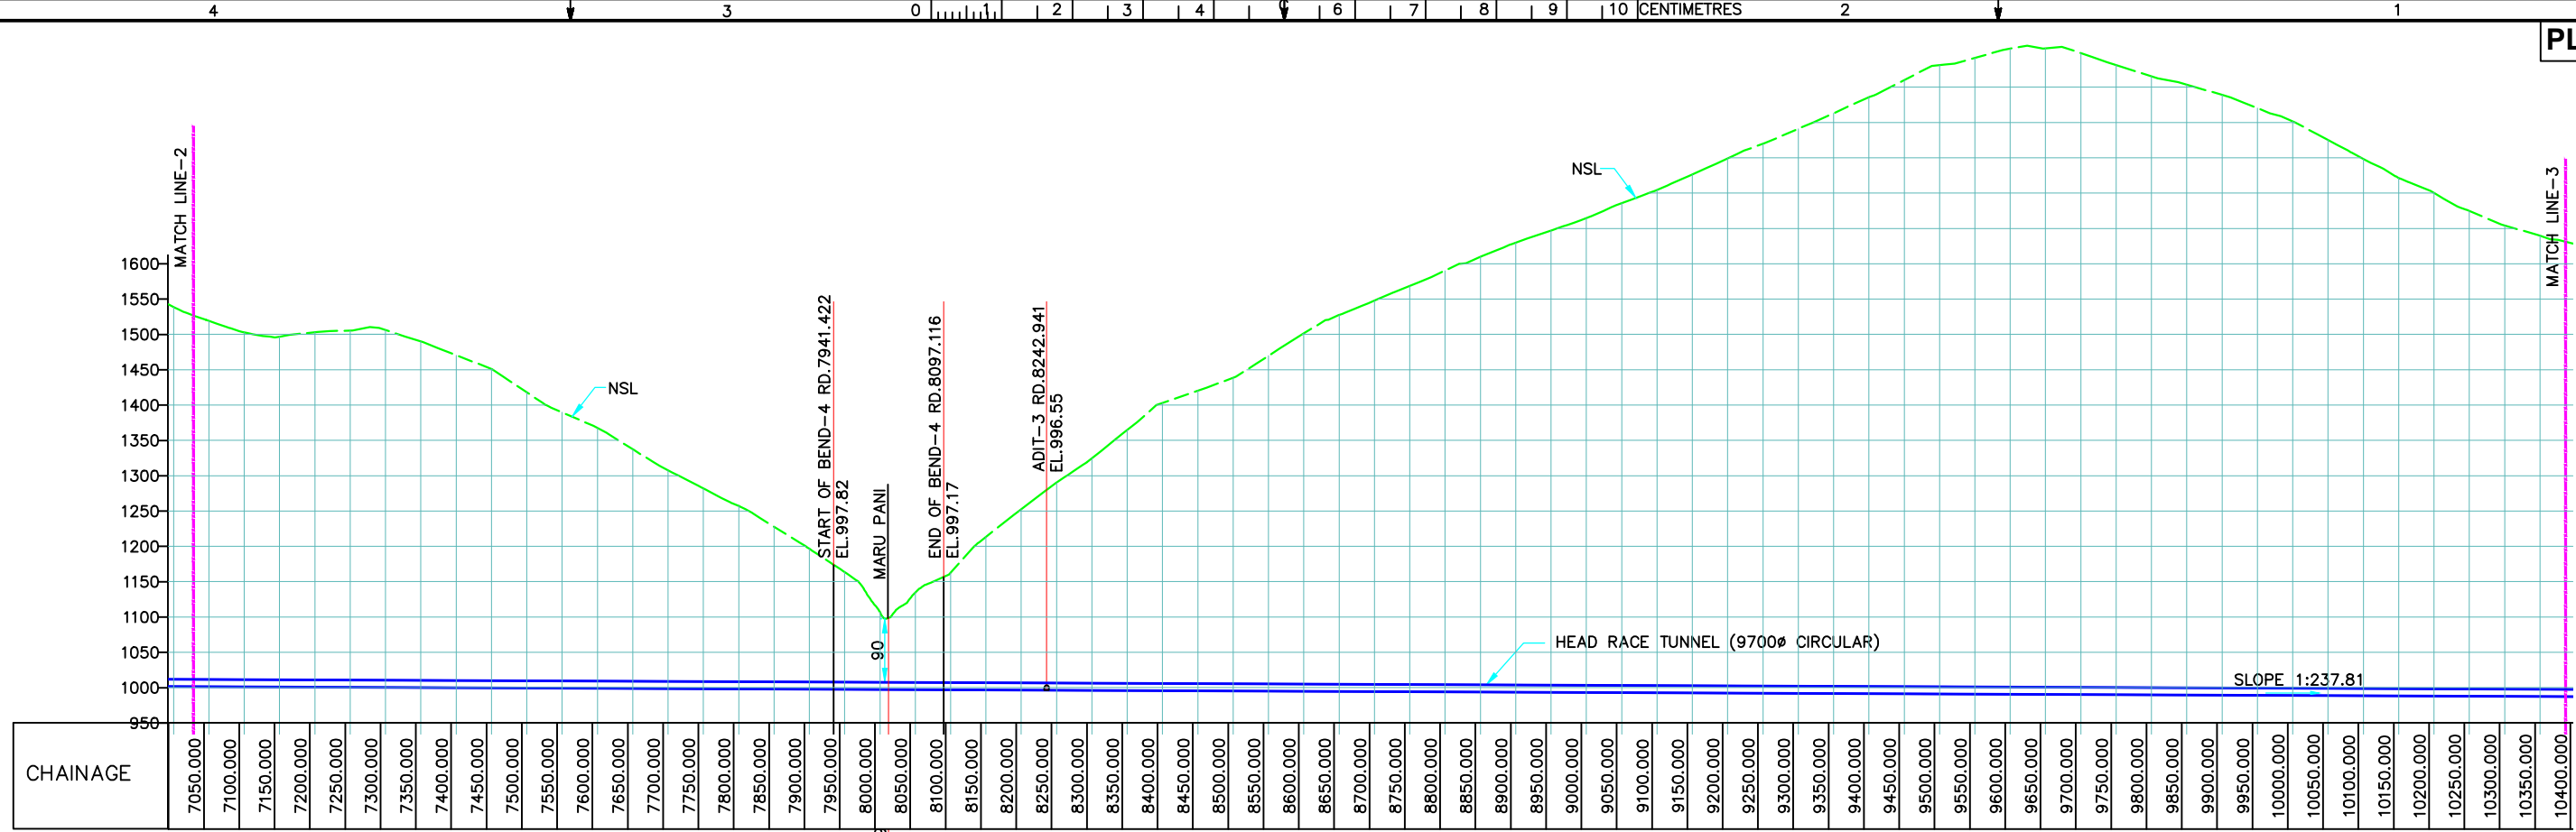

NOTE:--


- 1. ALL DIMENSIONS AND LEVELS ARE IN METERS, UNLESS OTHERWISE SPECIFIED.

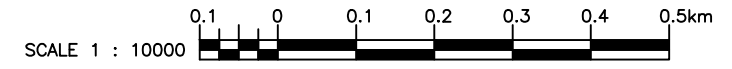

**THIS DRAWING IS MEANT FOR  
PRE-QUALIFICATION DOCUMENT ONLY**

Client:	<b>Etalin Hydro Electric Power Company Limited</b> (Gurgaon)
Project:	ETALIN HYDRO ELECTRIC PROJECT (3097 MW) Arunachal Pradesh, India.
Title:	<b>TANGON LIMB WATER CONDUCTOR LONGITUDINAL SECTION (SHEET 2 OF 3)</b>



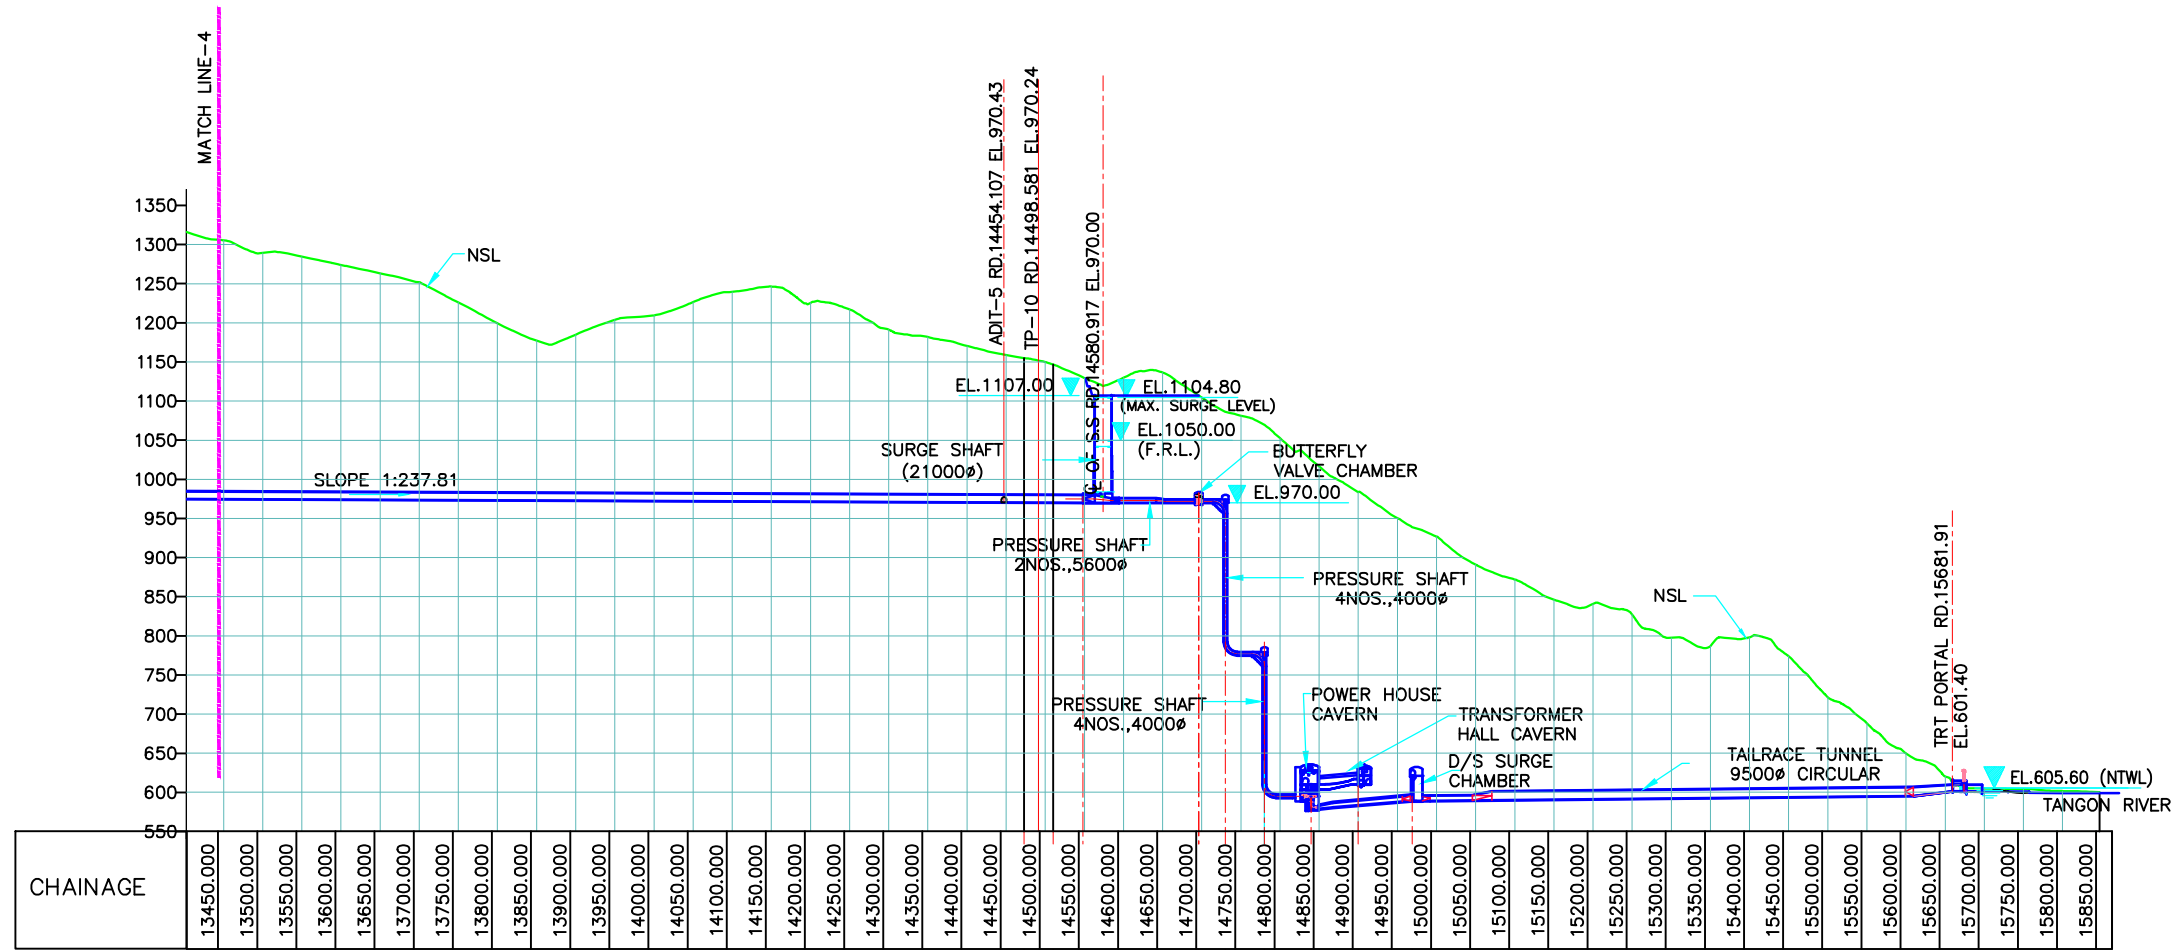


NOTE:-  
1. ALL DIMENSIONS AND LEVELS ARE IN METERS, UNLESS OTHERWISE SPECIFIED.



**THIS DRAWING IS MEANT FOR  
PRE-QUALIFICATION DOCUMENT ONLY**

Client:	 <b>Etalin Hydro Electric Power Company Limited (Gurgaon)</b>
Project:	ETALIN HYDRO ELECTRIC PROJECT (3097 MW) Arunachal Pradesh, India.
Title:	<b>TANGON LIMB WATER CONDUCTOR LONGITUDINAL SECTION (SHEET 3 OF 3)</b>